



## CHLORINE STORE - Front Elevation (section A)

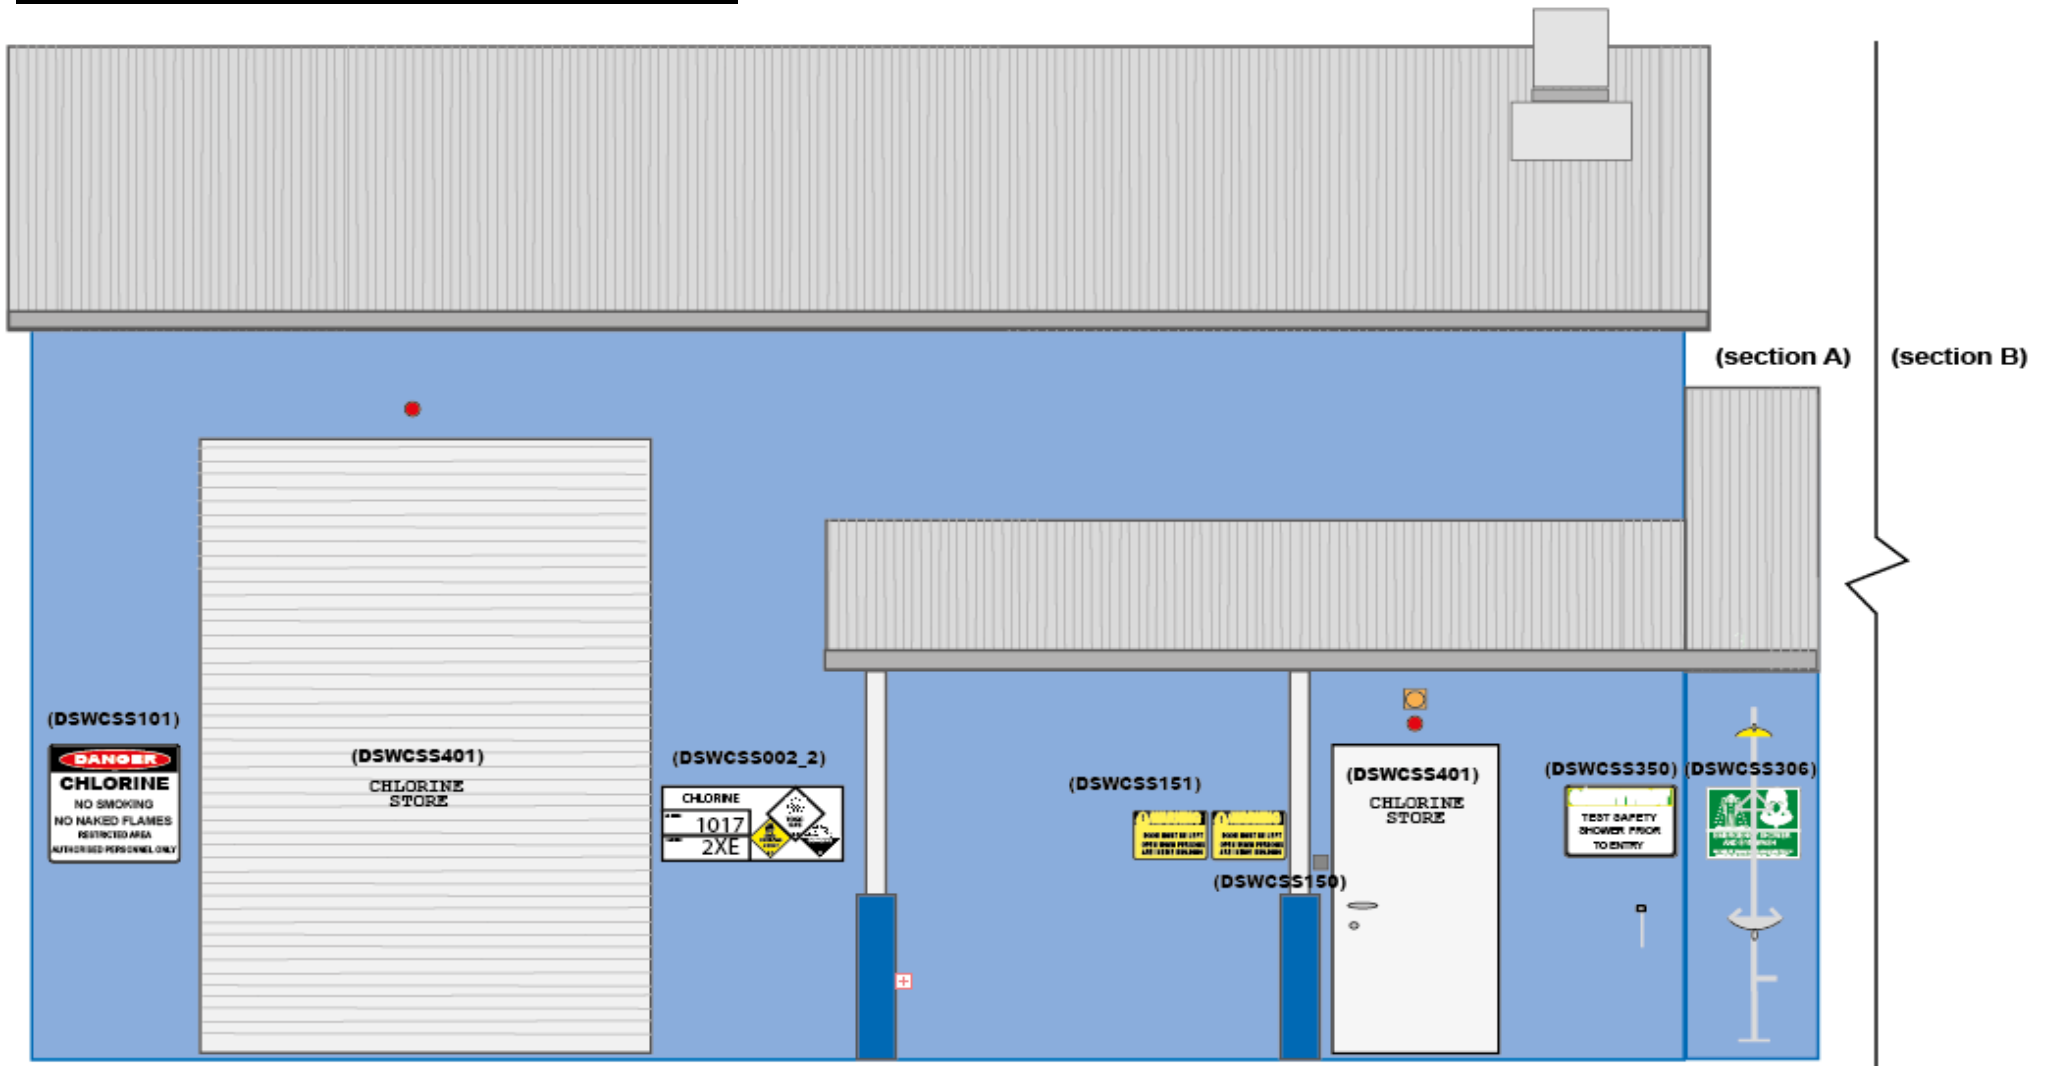


This concept drawing of a chlorine store (section A) joins to the chlorination and FSA rooms (section B)


## CHLORINE STORE & ELECTRICAL/CONTROL ROOMS - Rear Elevation (section A)

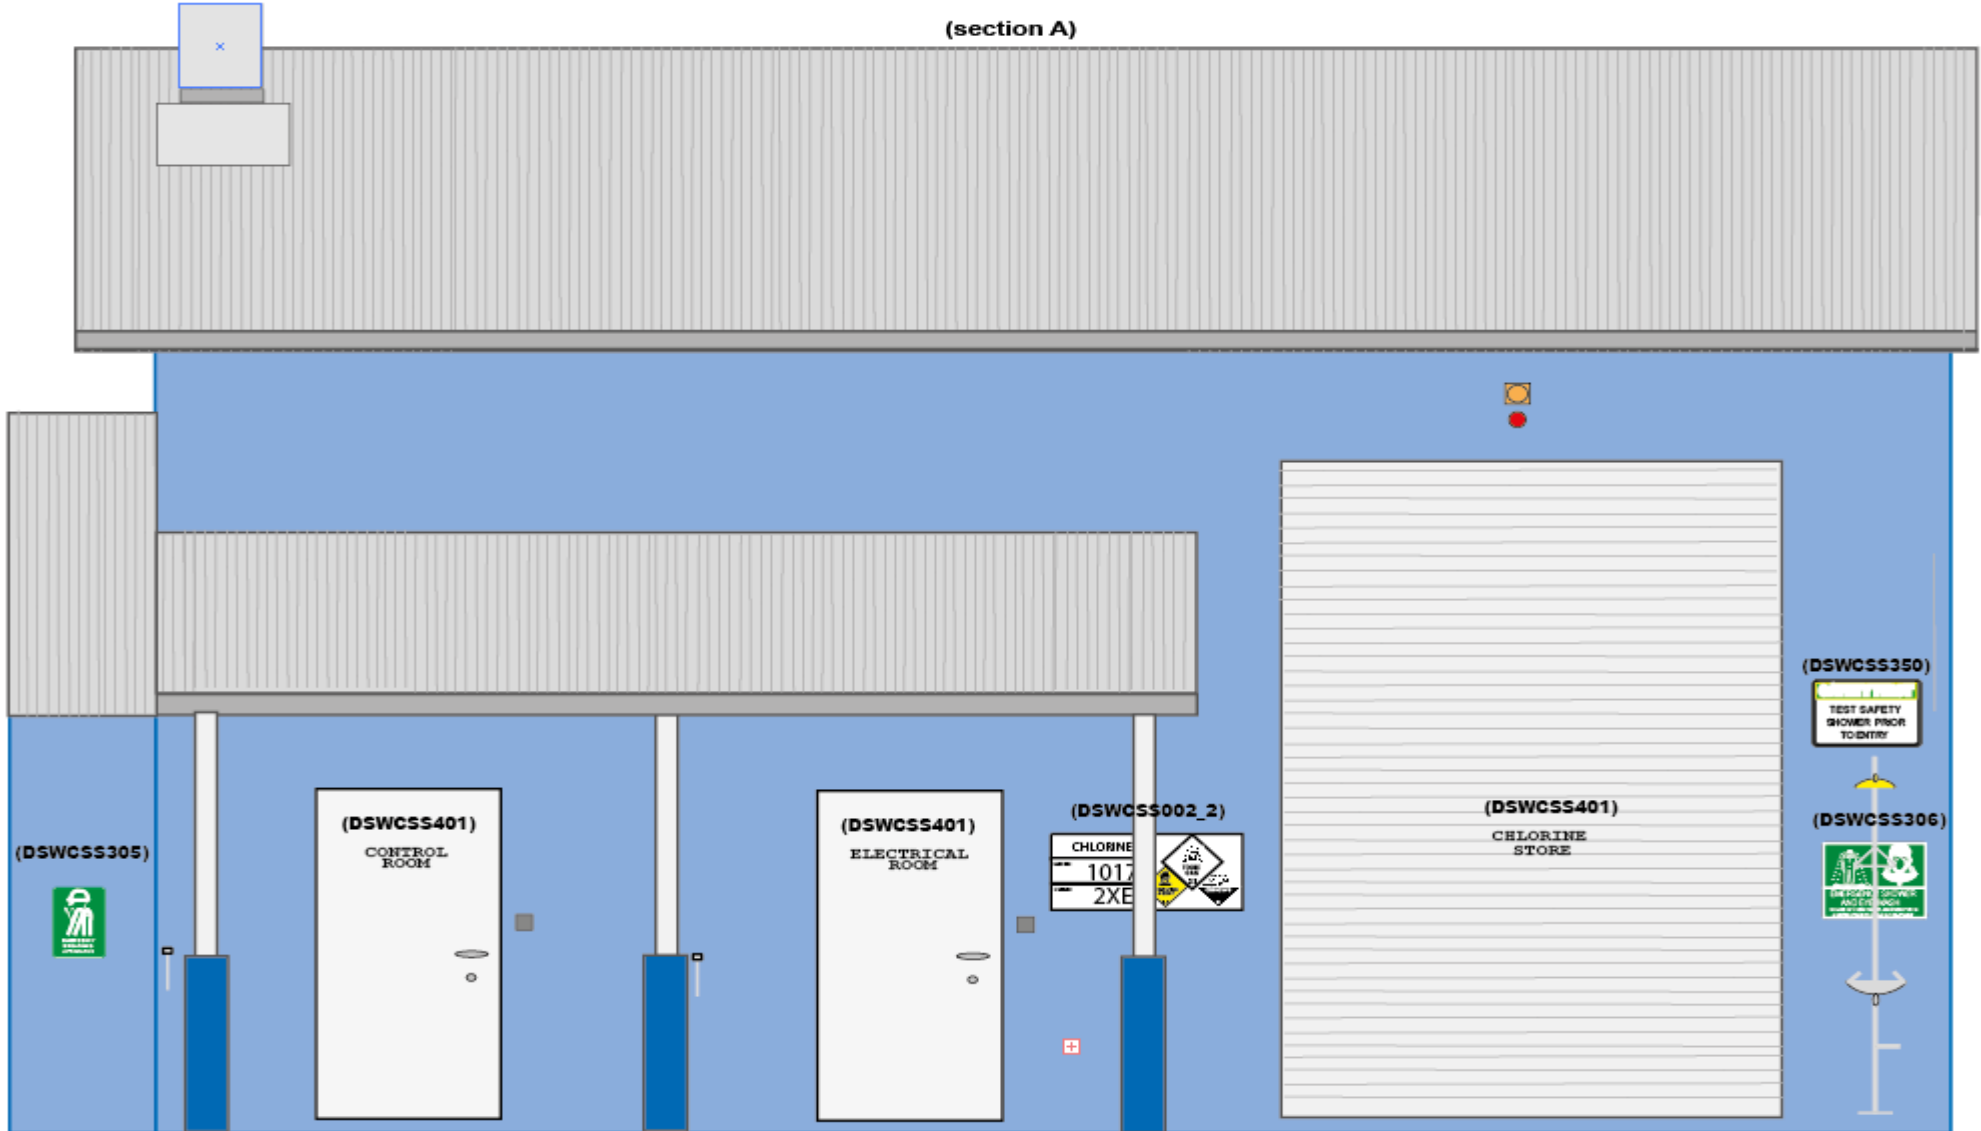

## CHLORINE STORE - Side Elevation (section A)

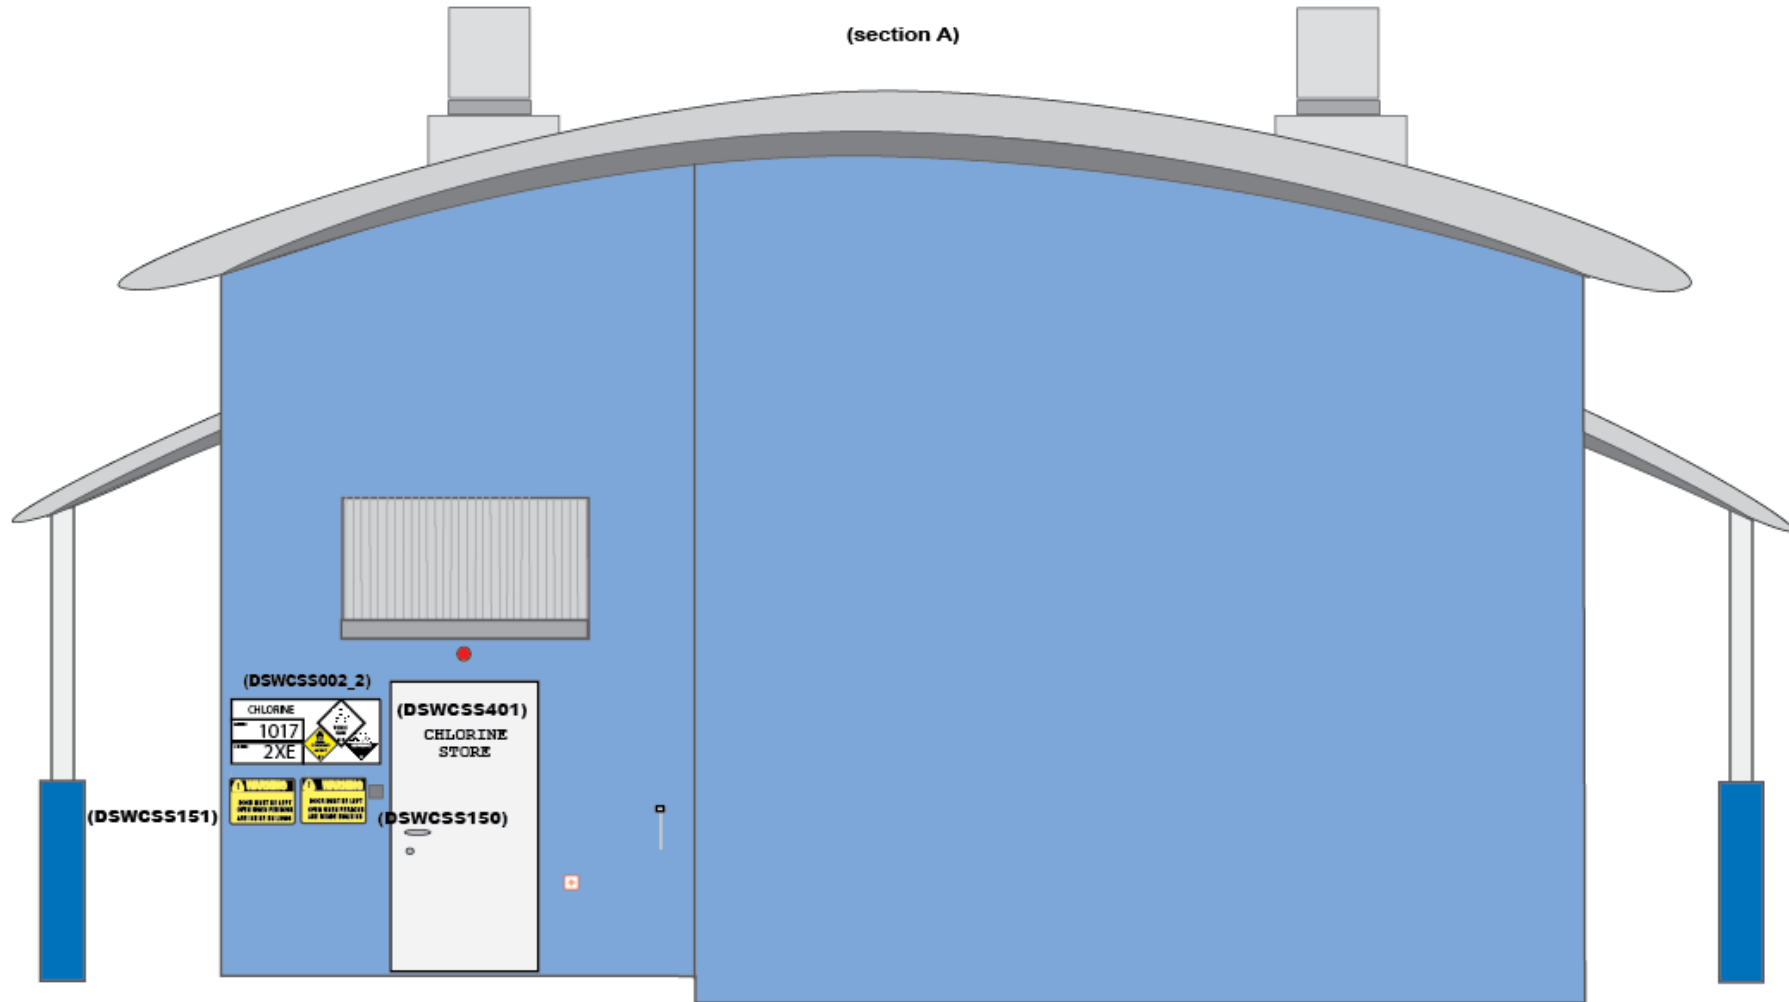

## CHLORINATION & FSA ROOMS - Front Elevation (Section B)

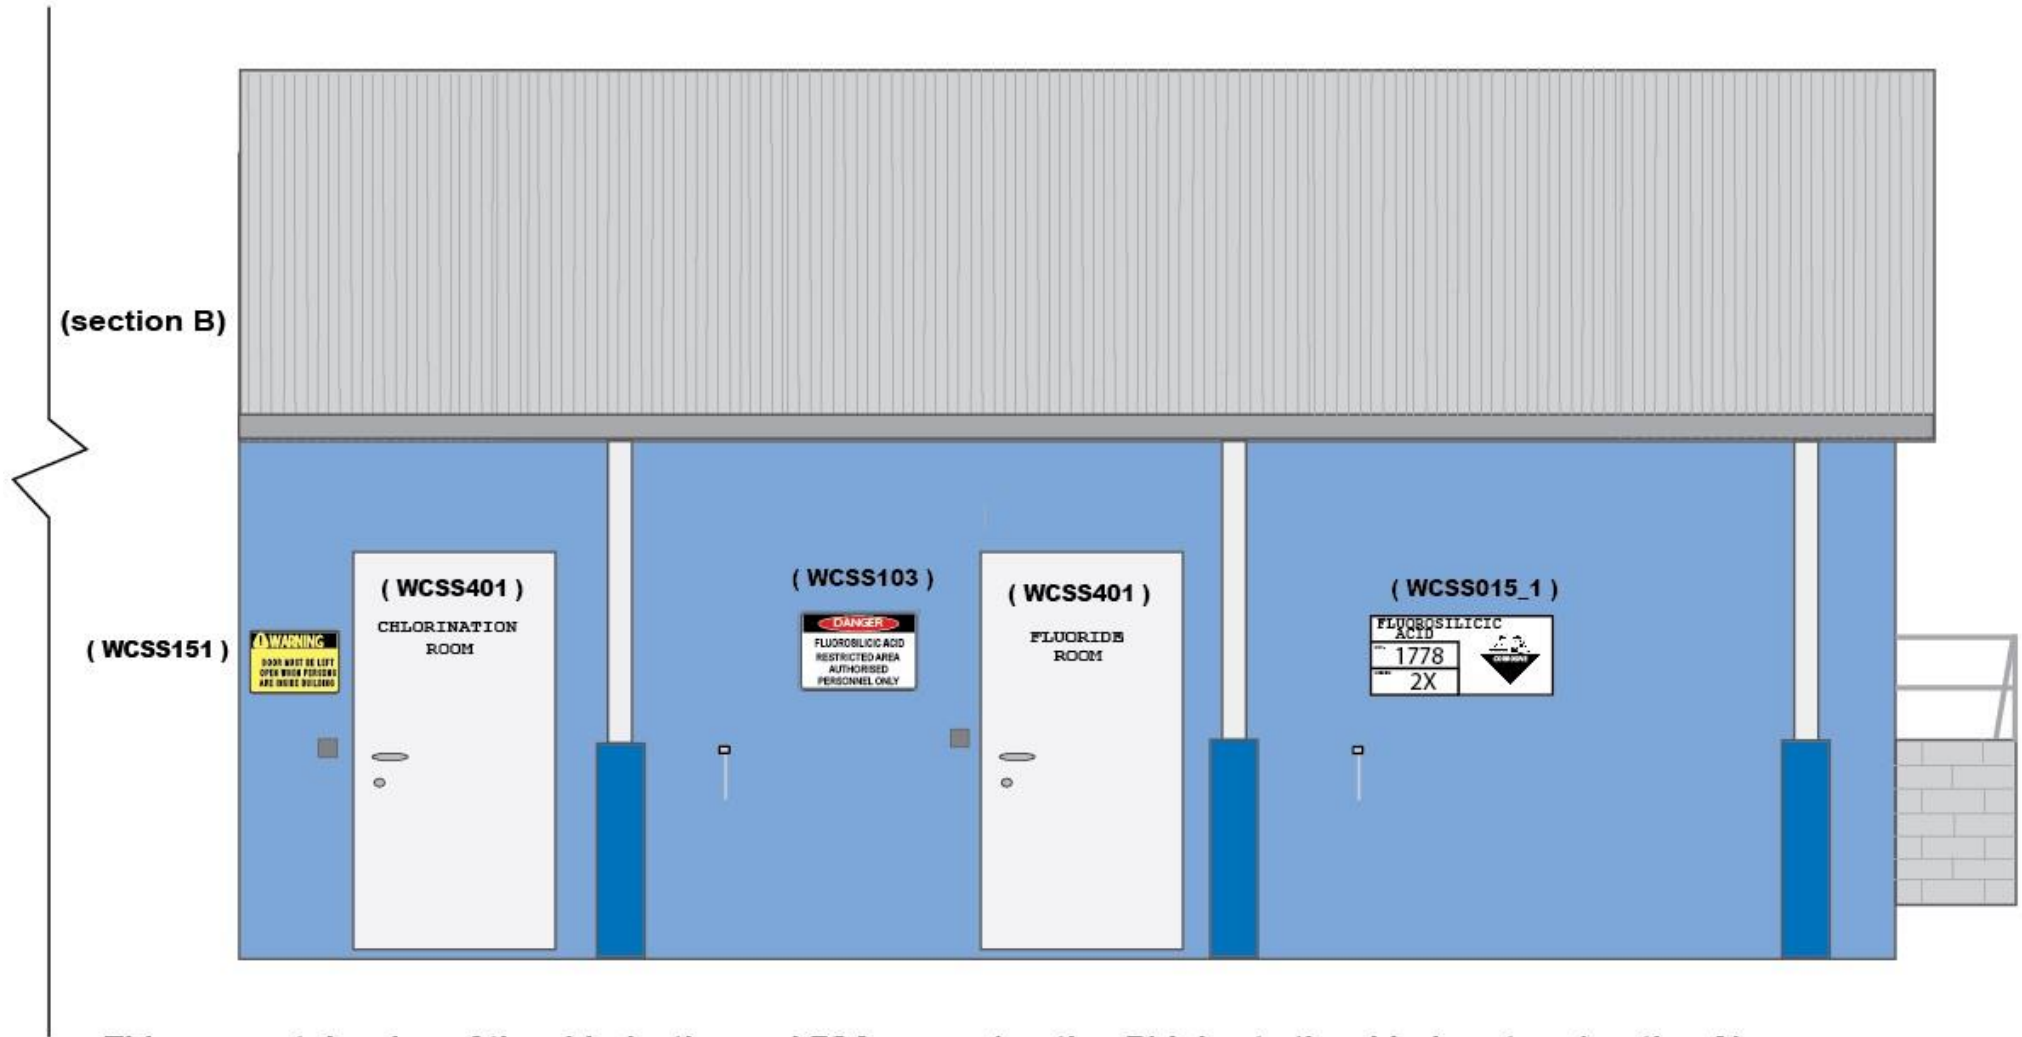

This concept drawing of the chlorination and FSA rooms (section B) joins to the chlorine store (section A)

# TYPICAL SIGNAGE LAYOUT for a CHLORINE and FSA BUILDINGS

## FSA ROOM - Side Elevation (Section B)

