



**NOTES**


1. ALL MATERIALS AND WORKMANSHIP TO COMPLY WITH AS 3600 CONCRETE STRUCTURES CODE OR ITS LATEST AMENDMENT AND OTHER CODES QUOTED THEREIN
2. DO NOT USE BLENDED CEMENTS. USE ONLY TYPE A PORTLAND UNLESS NOTED OTHERWISE WITH PRIOR APPROVAL OF THE ENGINEER
3. CONCRETE SHALL BE WATERPROOFED BY THE ADDITION OF RHEOPIT 1141 AT THE RATE OF 1 LITRE PER 100KG OF CEMENT
4. GLENIUM ACE 39 SHALL BE ADDED AT THE RECOMMENDED RATE OF 1 LITRE PER 100KG OF CEMENT. THE WATER CONTENT SHALL BE REDUCED TO PRESERVE THE SPECIFIED SLUMP AND ACHIEVE A WATER CEMENT RATIO NOT GREATER THAN 0.42
5. CONCRETE SHALL BE GRADE N40 WITH A MAXIMUM AGGREGATE SIZE OF 20mm AND A MAXIMUM SLUMP OF 80mm
6. ALL CONCRETE SHALL BE VIGOROUSLY VIBRATED
7. CONCRETE SHALL BE CURED BY APPLICATION OF SUITABLE CURING COMPOUND
8. COVER TO REINFORCEMENT SHALL BE 40mm TYPICALLY
9. IF THE UNIT IS INSTALLED WITHIN GARDEN BED / GRASSED AREA, HARD SURFACE FINISH SHALL BE PROVIDED TO THE EDGES OF GREASE ARRESTOR COVER.

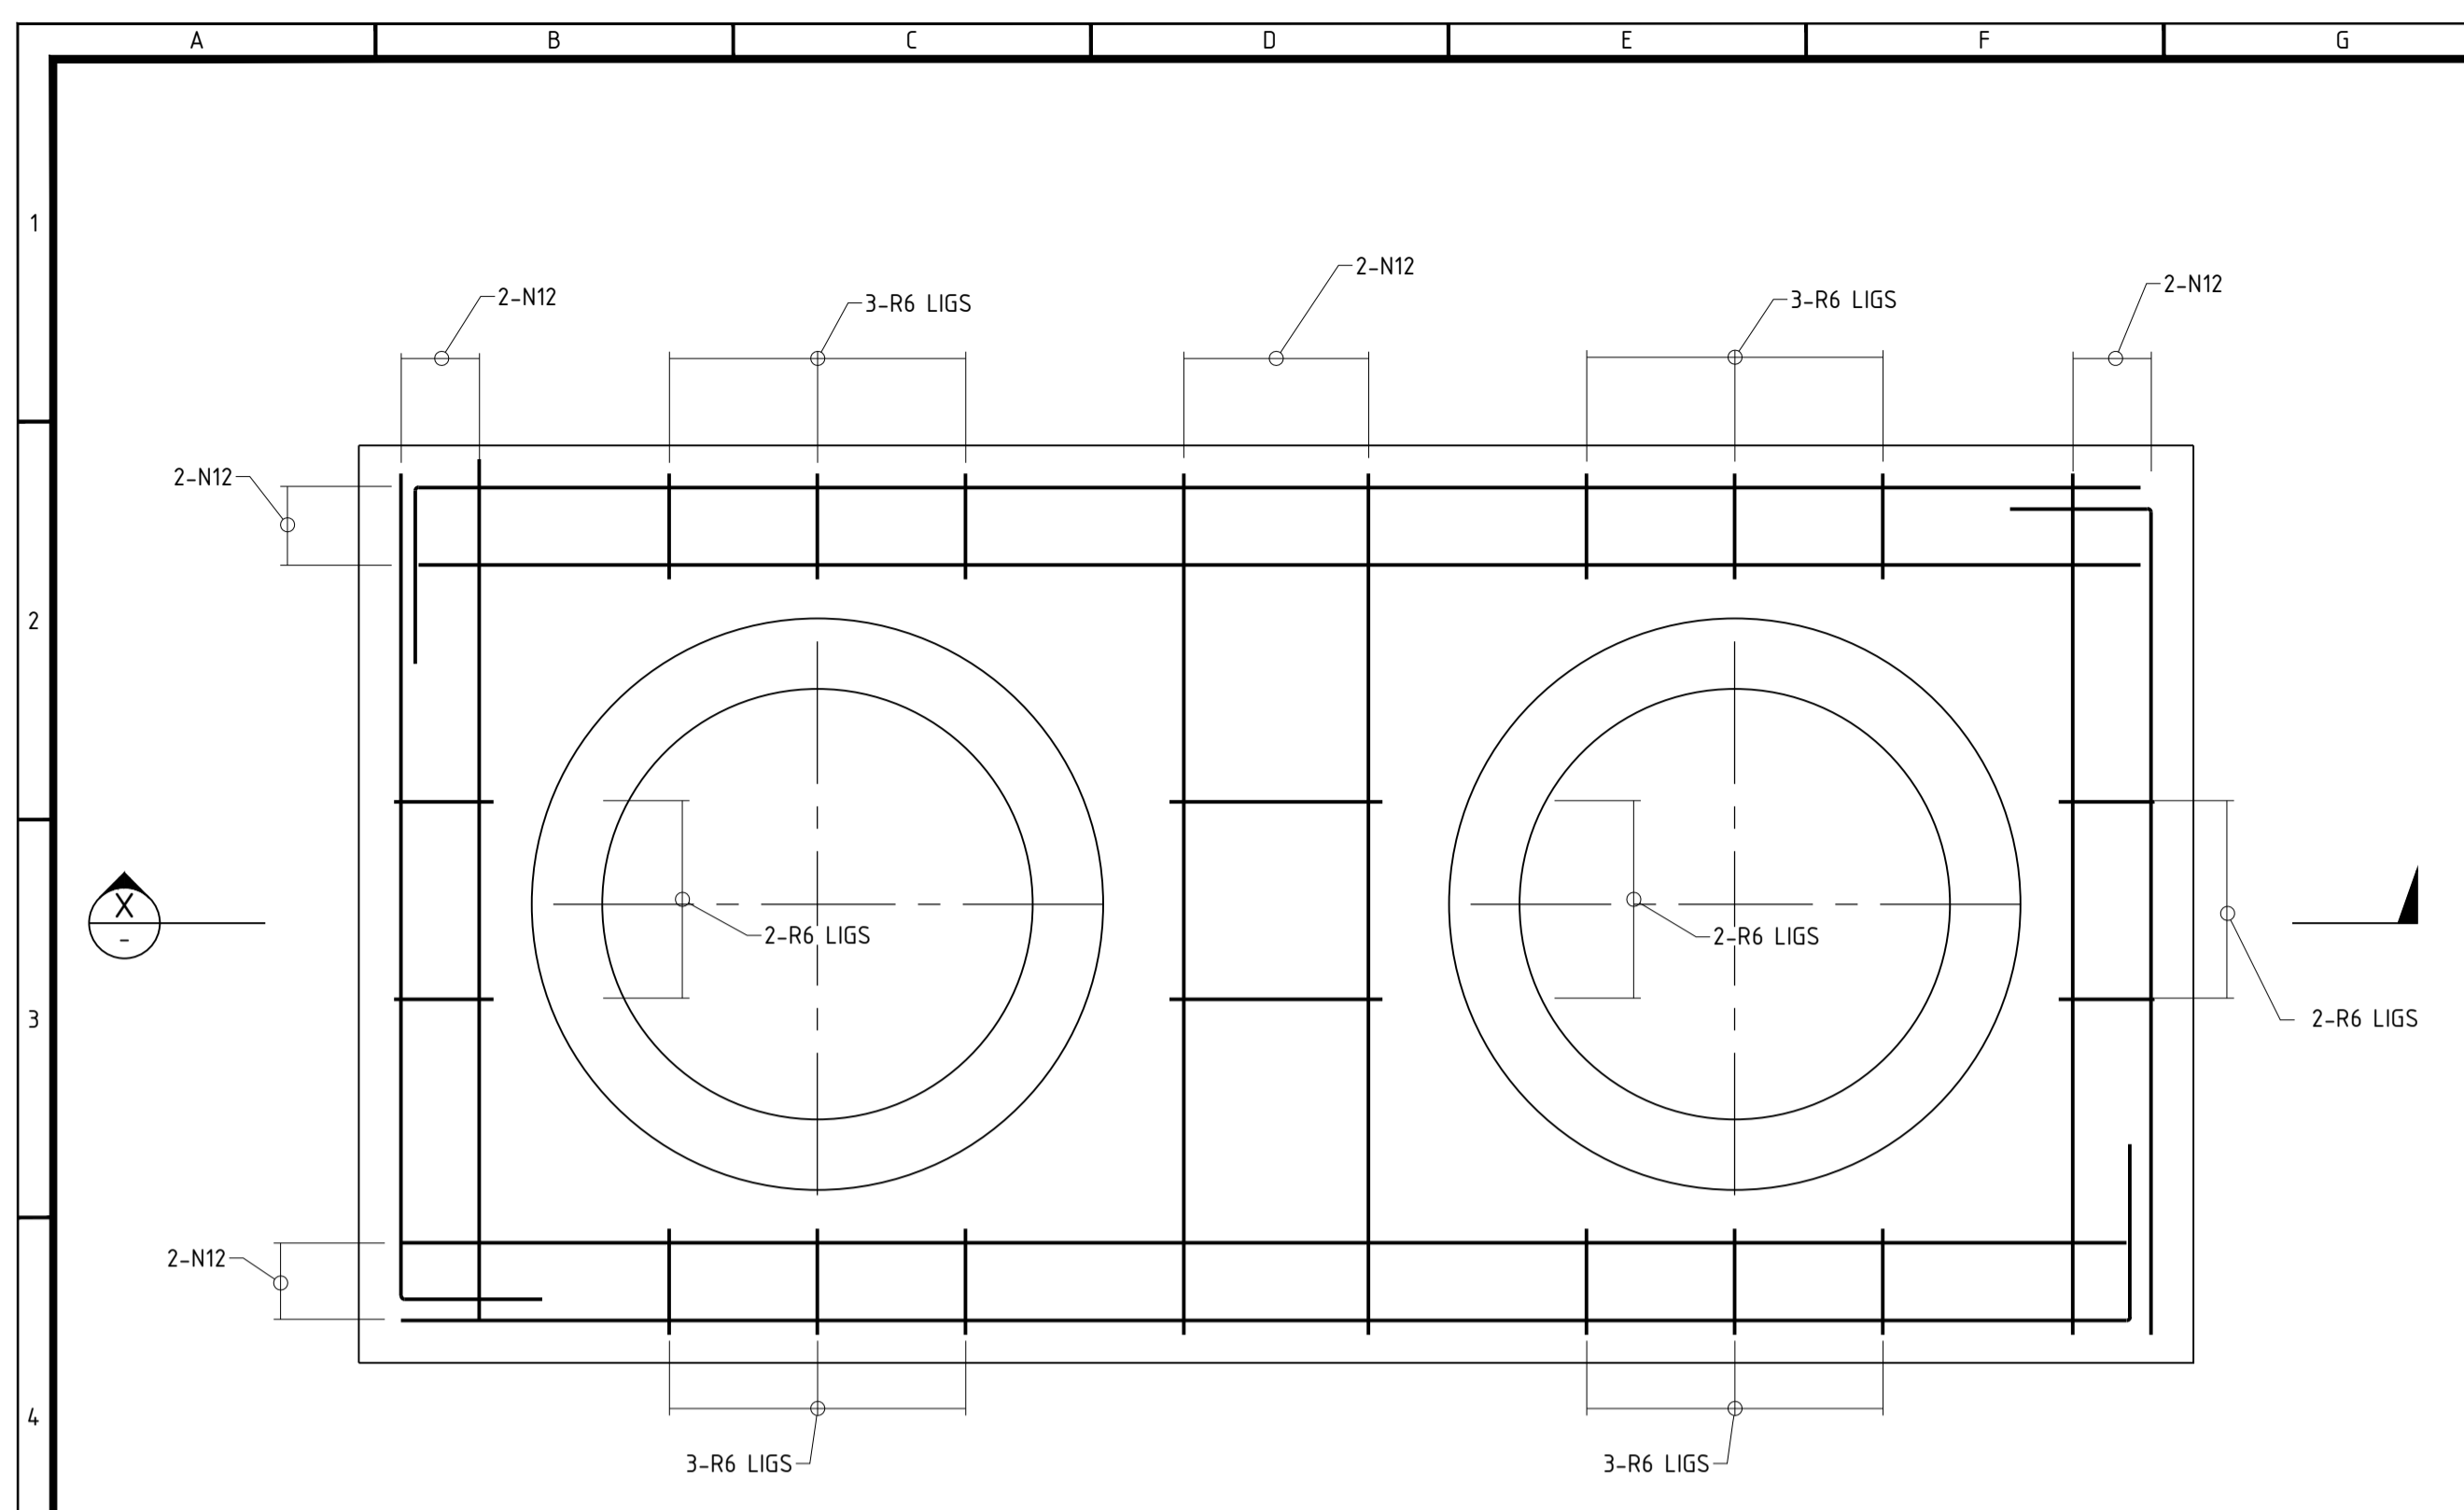


**HAVESTOCK SINGLE PART COVER FRAMES - TOP REINFORCEMENT**  
1:10

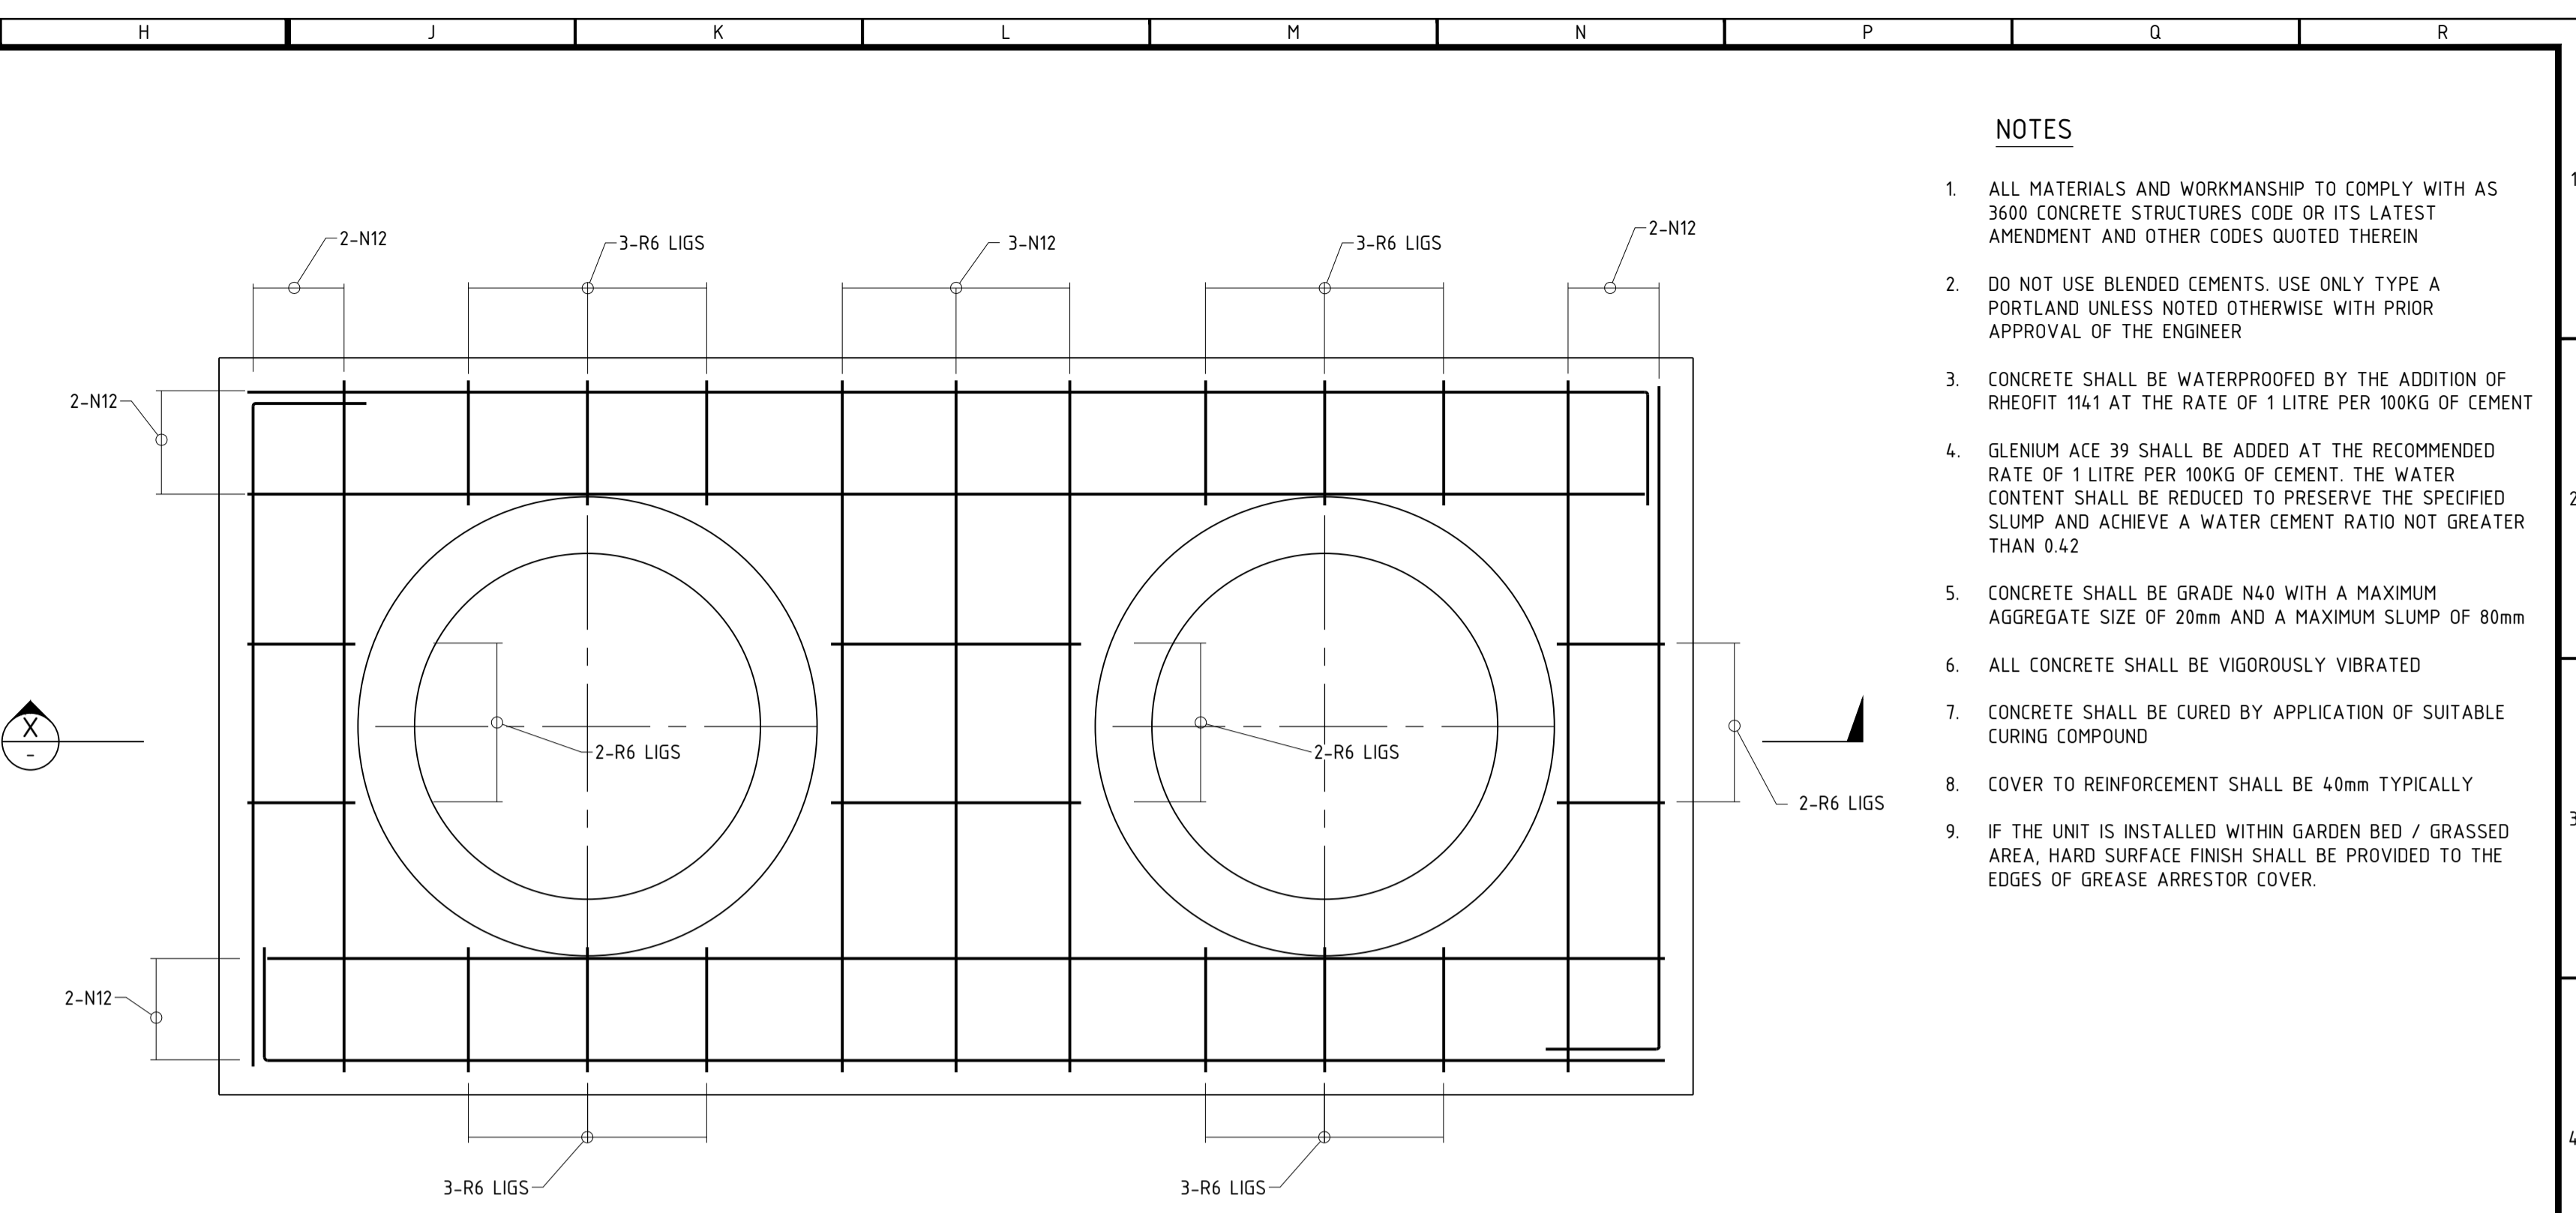


**HAVESTOCK SINGLE PART COVER FRAMES - BOTTOM REINFORCEMENT**  
1:10

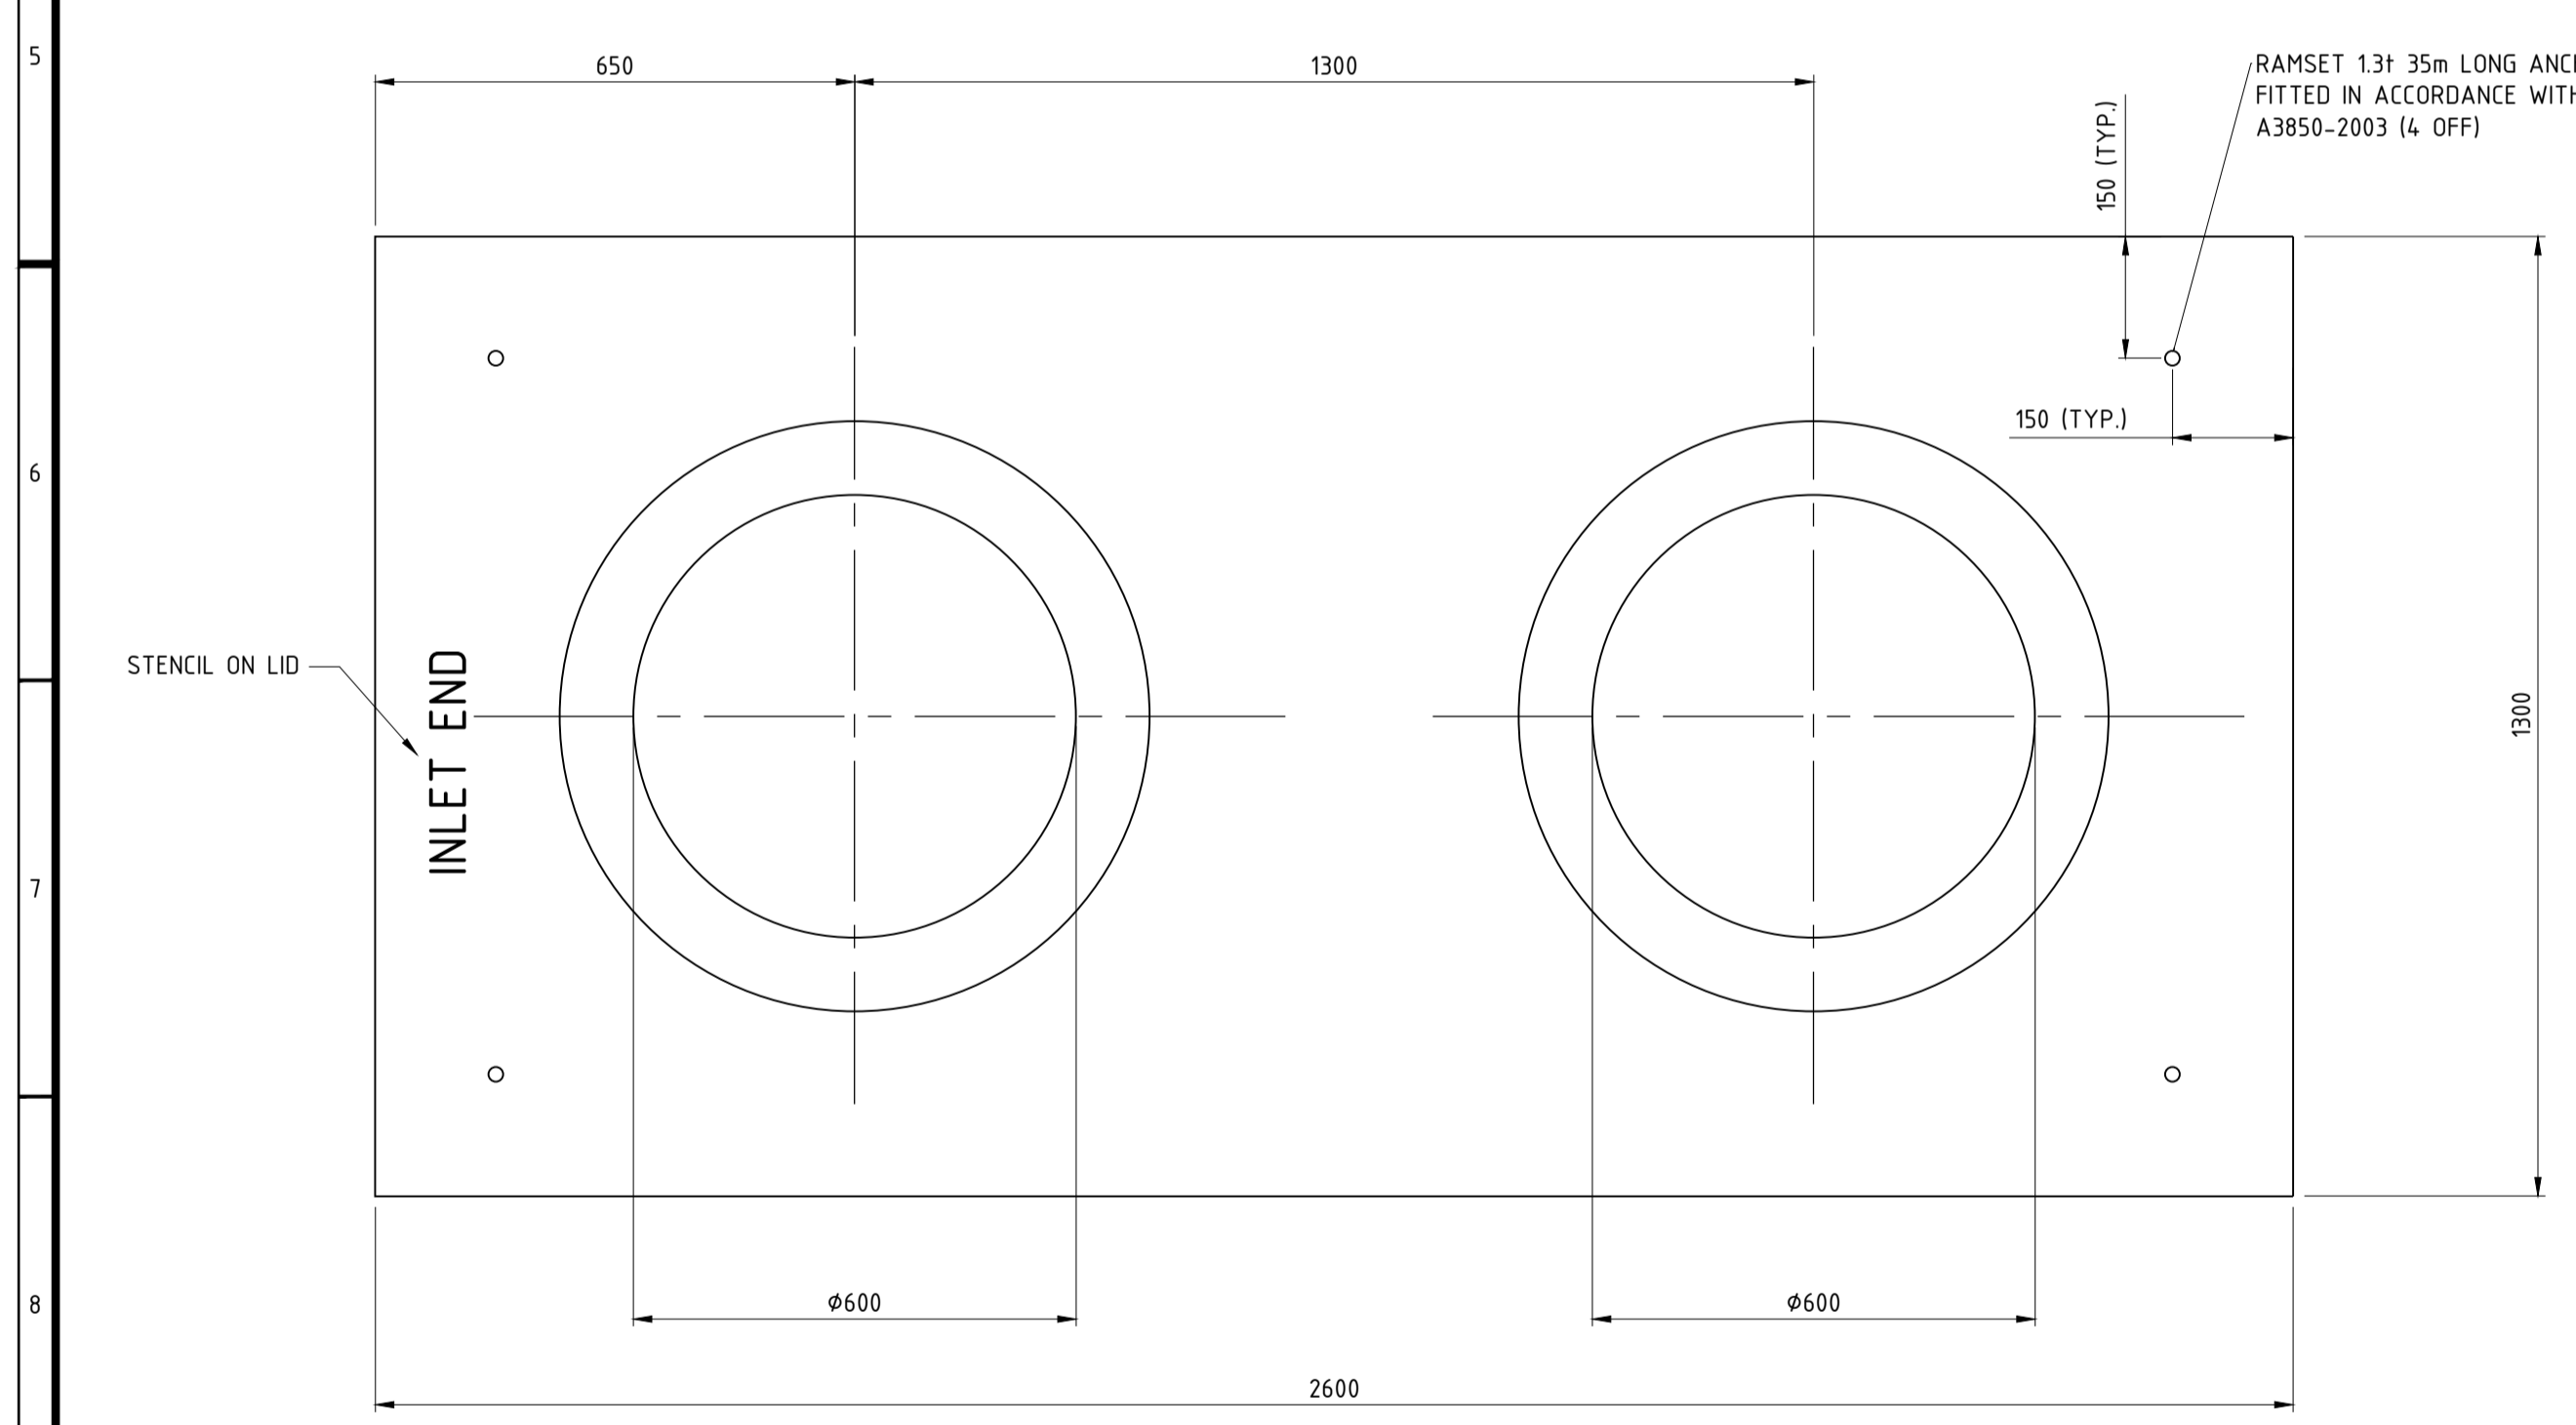

**HAVESTOCK SINGLE PART COVER FRAMES - PLAN**  
1:10

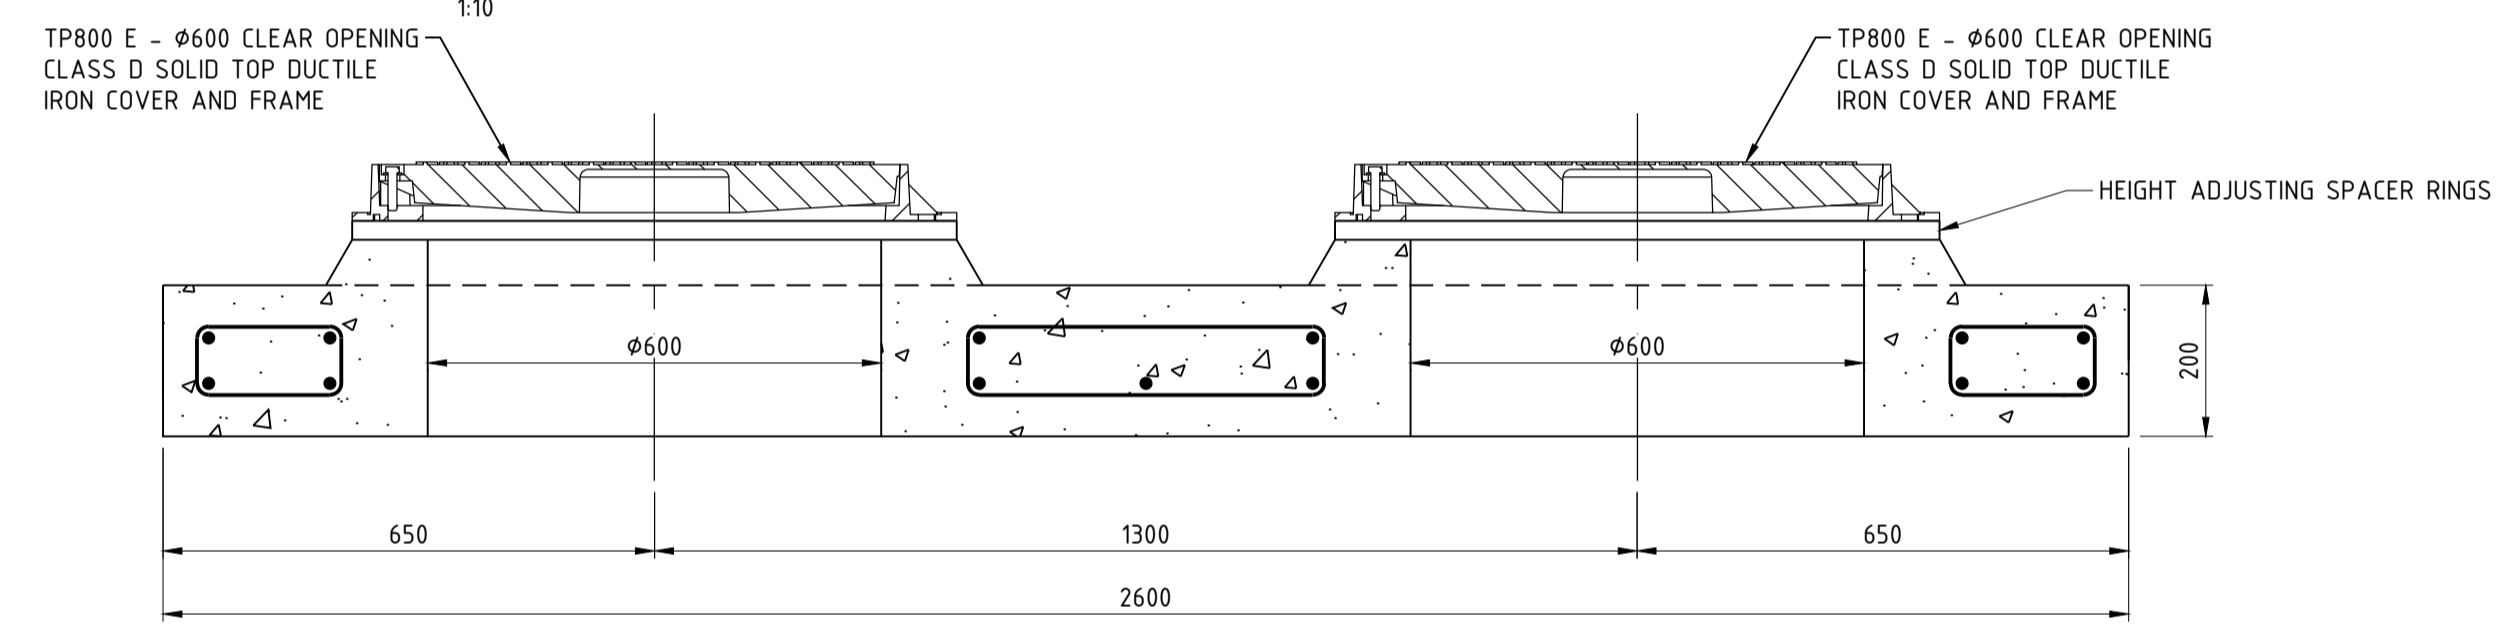

**SECTION X-X**  
1:10  
**COVER RAISED WITH SPACER OPTIONS**

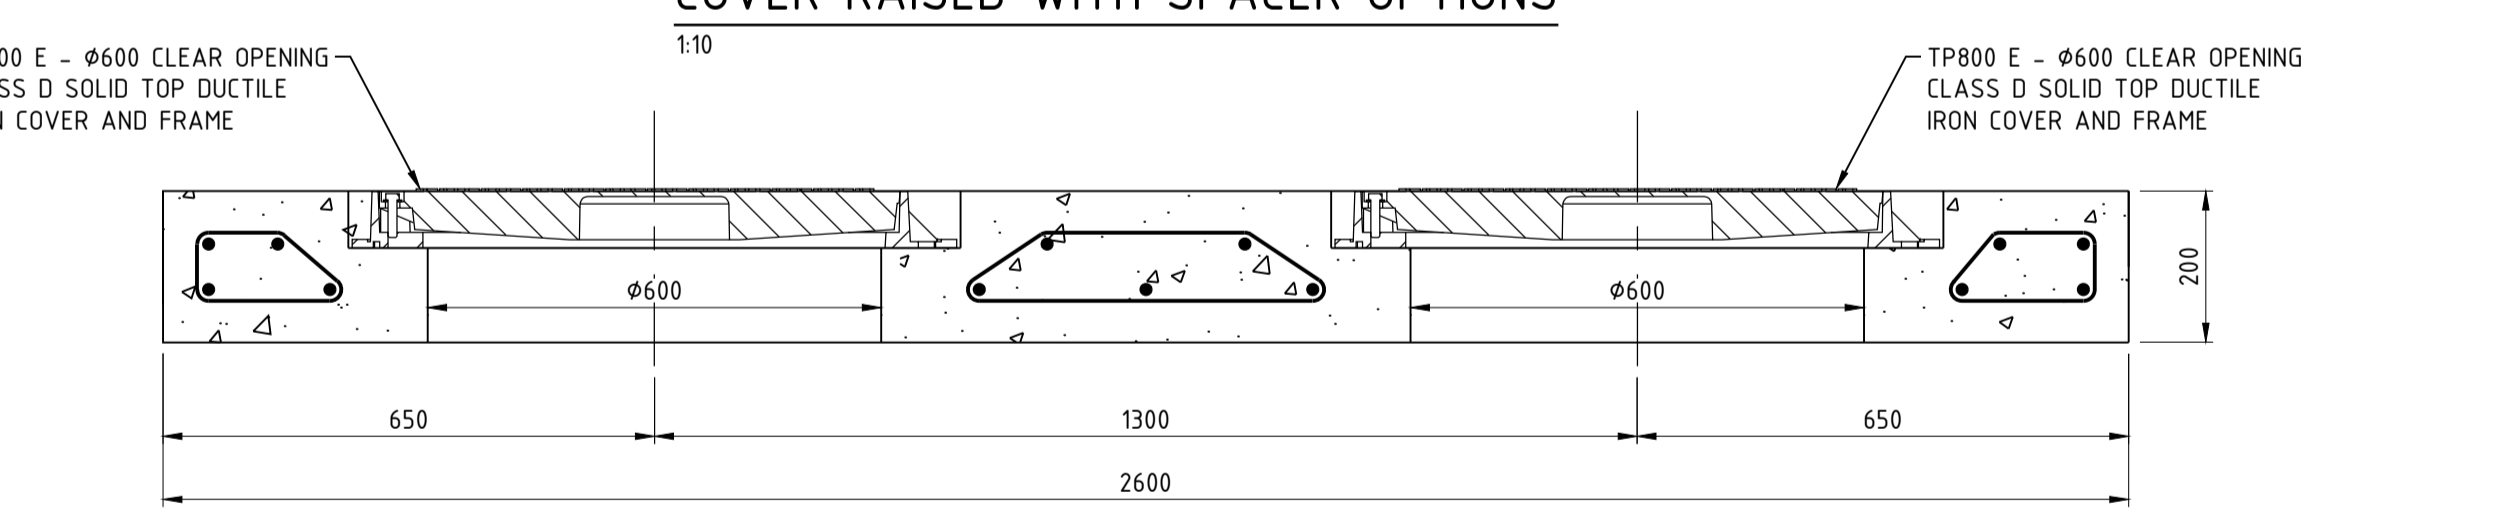


**SECTION X-X**  
1:10  
**COVER FLUSH - OVERALL THICKNESS 200mm**

REV	DATE	ISSUE / REVISION DESCRIPTION	DRN	CHK	APP
A	09/08/2017	ISSUED FOR APPROVAL	DA	MR	DW
B	03/04/2020	NOTE 9 ADDED	BD	AR	AR

DRAWING NUMBER	DRAWING TITLE / DESCRIPTION

TITLE	NAME	DATE
DRAFTER	DA	08/08/2017
DESIGNER	HR	08/08/2017
ENG. CHECK	DW	09/08/2017

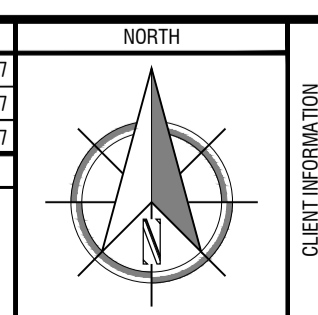

**NAVAL BASE CONCRETE PTY LTD**

**DWA**  
David Wills and Associates  
Consulting Engineers

Office:  
Unit 1 / 9 Shields Crescent  
BOORAGOON WA 6154

Mail:  
PO Box 3084  
MYAREE LPO WA 6154  
Phone (08) 9424 0900  
Fax (08) 9330 3133  
E-mail dww@dwaconsulting.com.au  
ABN 34 900 498 130

**CONCRETE GREASE ARRESTOR**

**PLAN AND DETAILS OF CIRCULAR LID**

09/08/2017

**D. Wills**  
David Wills AIT(civil) GradDip FIEAust CPEng NER RPEQ RBP

CLIENT REF CLIENTREF# SCALE AS SHOWN @A1

DRAWING No. **00036-S-20** REV **B**