



# INSTALLATION TYPE A

NO TRADE WASTE PERMIT REQUIRED.

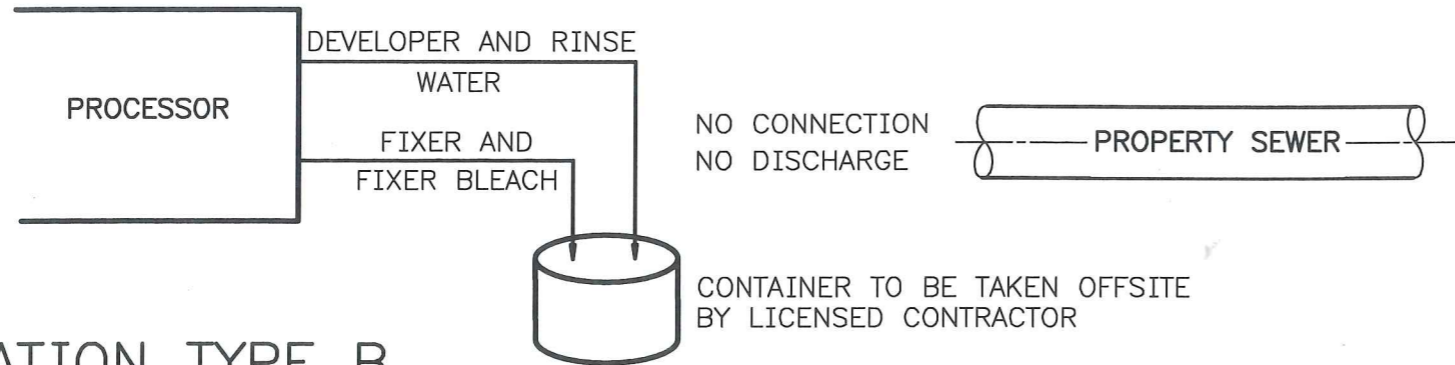


# INSTALLATION TYPE B

APPLICATION TO DISCHARGE TRADE WASTE REQUIRED  
TRADE WASTE PERMIT REQUIRED.

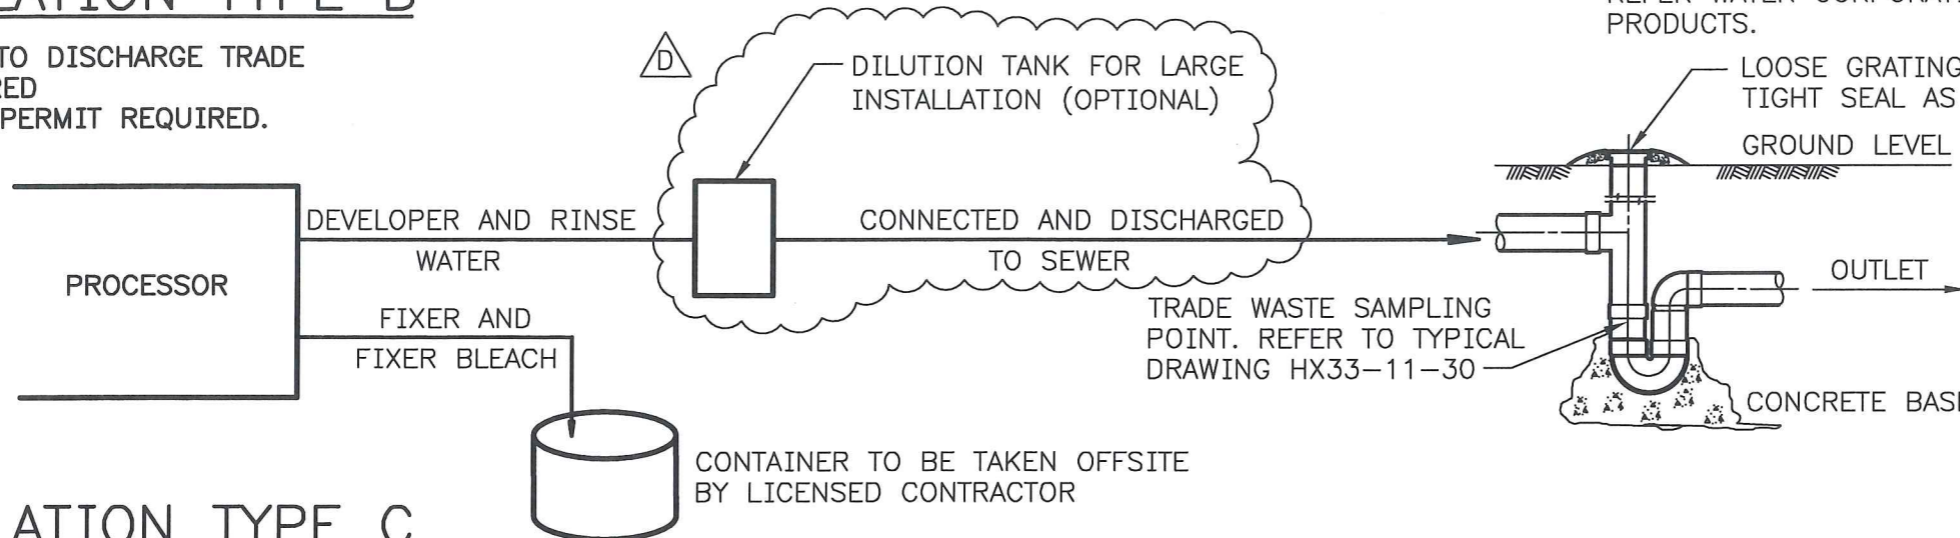

# INSTALLATION TYPE C

APPLICATION TO DISCHARGE TRADE WASTE REQUIRED  
TRADE WASTE PERMIT REQUIRED.

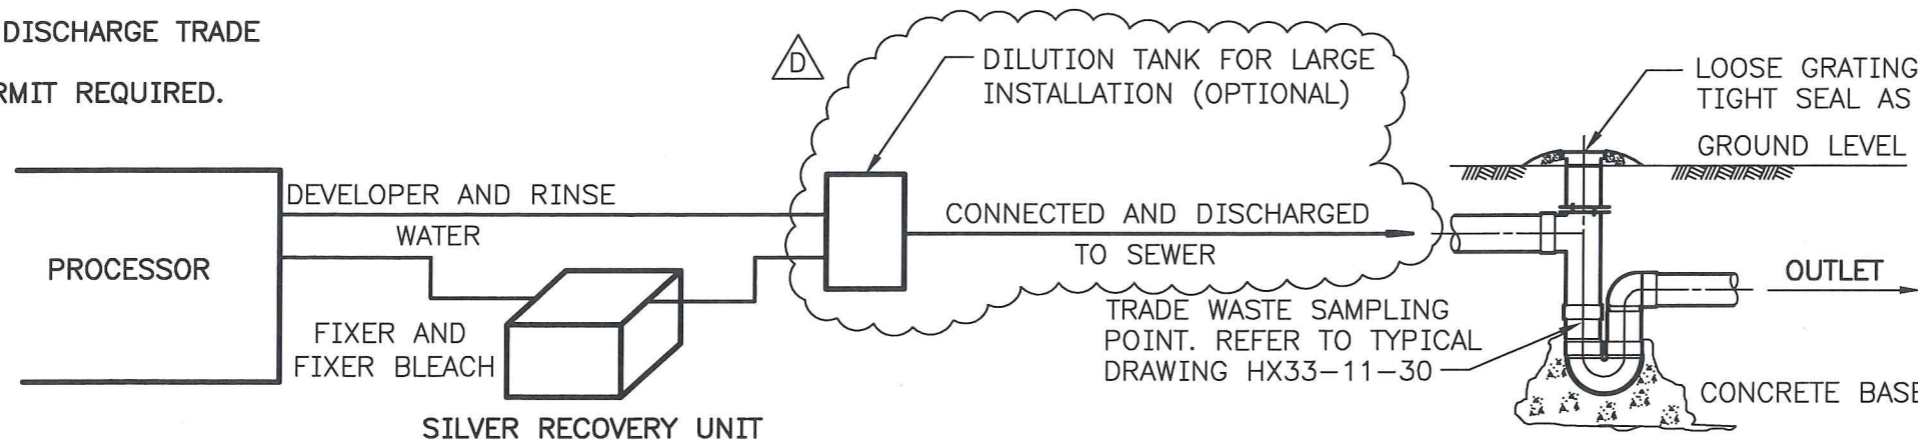

## GUIDELINES

1. ALL INSTALLATIONS REQUIRE AN APPLICATION TO DISCHARGE TRADE WASTE.
2. TRADE WASTE SAMPLE POINT TO BE MINIMUM DN100 IN ACCORDANCE WITH TYPICAL DRAWING HX33-11-30.
3. THIS DRAWING IS TO BE USED IN CONJUNCTION WITH PUB6 AND PUB27.
4. ALL MEASUREMENTS SHOWN ARE IN MILLIMETERS.
5. ALL ASSOCIATED PLUMBING WORK IS TO COMPLY WITH THE PLUMBERS LICENSING AND PLUMBING STANDARDS REGULATIONS 2000 (THE PLUMBING REGULATIONS) AND LATEST VERSIONS OF AS/NZS 3500.1 AND AS/NZS 3500.2.
6. IF SAMPLE POINT IS LOCATED IN A DRIVEWAY AREA OR SUBJECT TO STORMWATER INTRUSION, THEN IT MUST BE SEALED AND VENTED IN ACCORDANCE WITH TYPICAL DRAWING HX33-10-10.
7. DILUTION TANK TO BE A WATER CORPORATION APPROVED PRODUCT. REFER WATER CORPORATION WEBSITE FOR LIST OF APPROVED PRODUCTS.

ISSUE	DATE	GRID	REVISION	DRN	REC	APPD
D	02/2020		DILUTION PIT ADDED, NOTE 4 UPDATED, NEW NOTES 6 & 7 ADDED, GENERAL UPDATES	JMS	<i>MS</i>	<i>MS</i>
C	07/2016		WEBSITE DETAILS ADDED, GUIDELINES AMENDED	BJ	SJ	MS
B	06/2009		NOTE 5 ADDED	RJ	GC	AM

FOR MORE INFORMATION REFER TO OUR TRADE WASTE WEB PAGE  
<http://www.watercorporation.com.au/tradewaste>

SCALE: DIAGRAMMATIC

DES CALC	RECOMMENDED	01/08/2005		WATER CORPORATION TYPICAL DRAWINGS FOR TRADE WASTE DISPOSAL OPTIONS FOR PHOTOGRAPHIC WASTE	ORIGINAL SHEET SIZE
DES CHD	A MANZINGER				A3
DRN	APPROVED	01/08/2005	J HEWITT MANAGER, INDUSTRIAL WASTES	FILE 58584705 PROJECT	CAD ISSUE
A CLEAVER					HX33-18-20
Q.C. CHD					
G CLEAVER					