

Metropolitan Wastewater: City of Cockburn - Banjup

NOTICE OF PROPOSAL TO CONSTRUCT A PRESSURE WASTEWATER PIPELINE AND PUMPING STATION

To provide for the disposal of wastewater in the City of Cockburn the Water Corporation proposes to undertake the following works:



- Construct a Type 40 wastewater pumping station with associated pipework, access chambers and overflow storage, and
- Construct a 180mm diameter pressure wastewater pipeline approximately 540 metres long, complete with fittings, associated works and connections.

The location of the proposed works is as shown in the plans.

Construction of the proposed pumping station and pipeline, will be installed below ground, by open trench excavation which will be backfilled and restored.

Further project information may also be obtained by contacting the Project Manager, Ms Clare Etheridge, phone: 0438 062 809 during office hours, or by email at clare.etheridge@watercorporation.com.au.

Objections to the proposed works will considered if lodged in writing, addressed to the Project Manager, Ms Clare Etheridge, Water Corporation, P.O. Box 100, Leederville, WA 6902, before the close of business, within 21 days of receiving the accompanying letter.

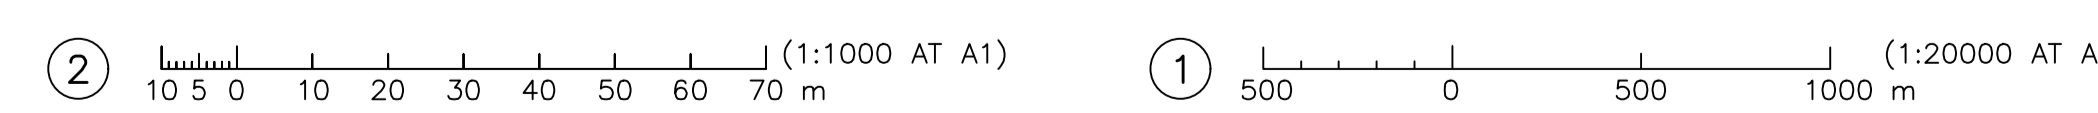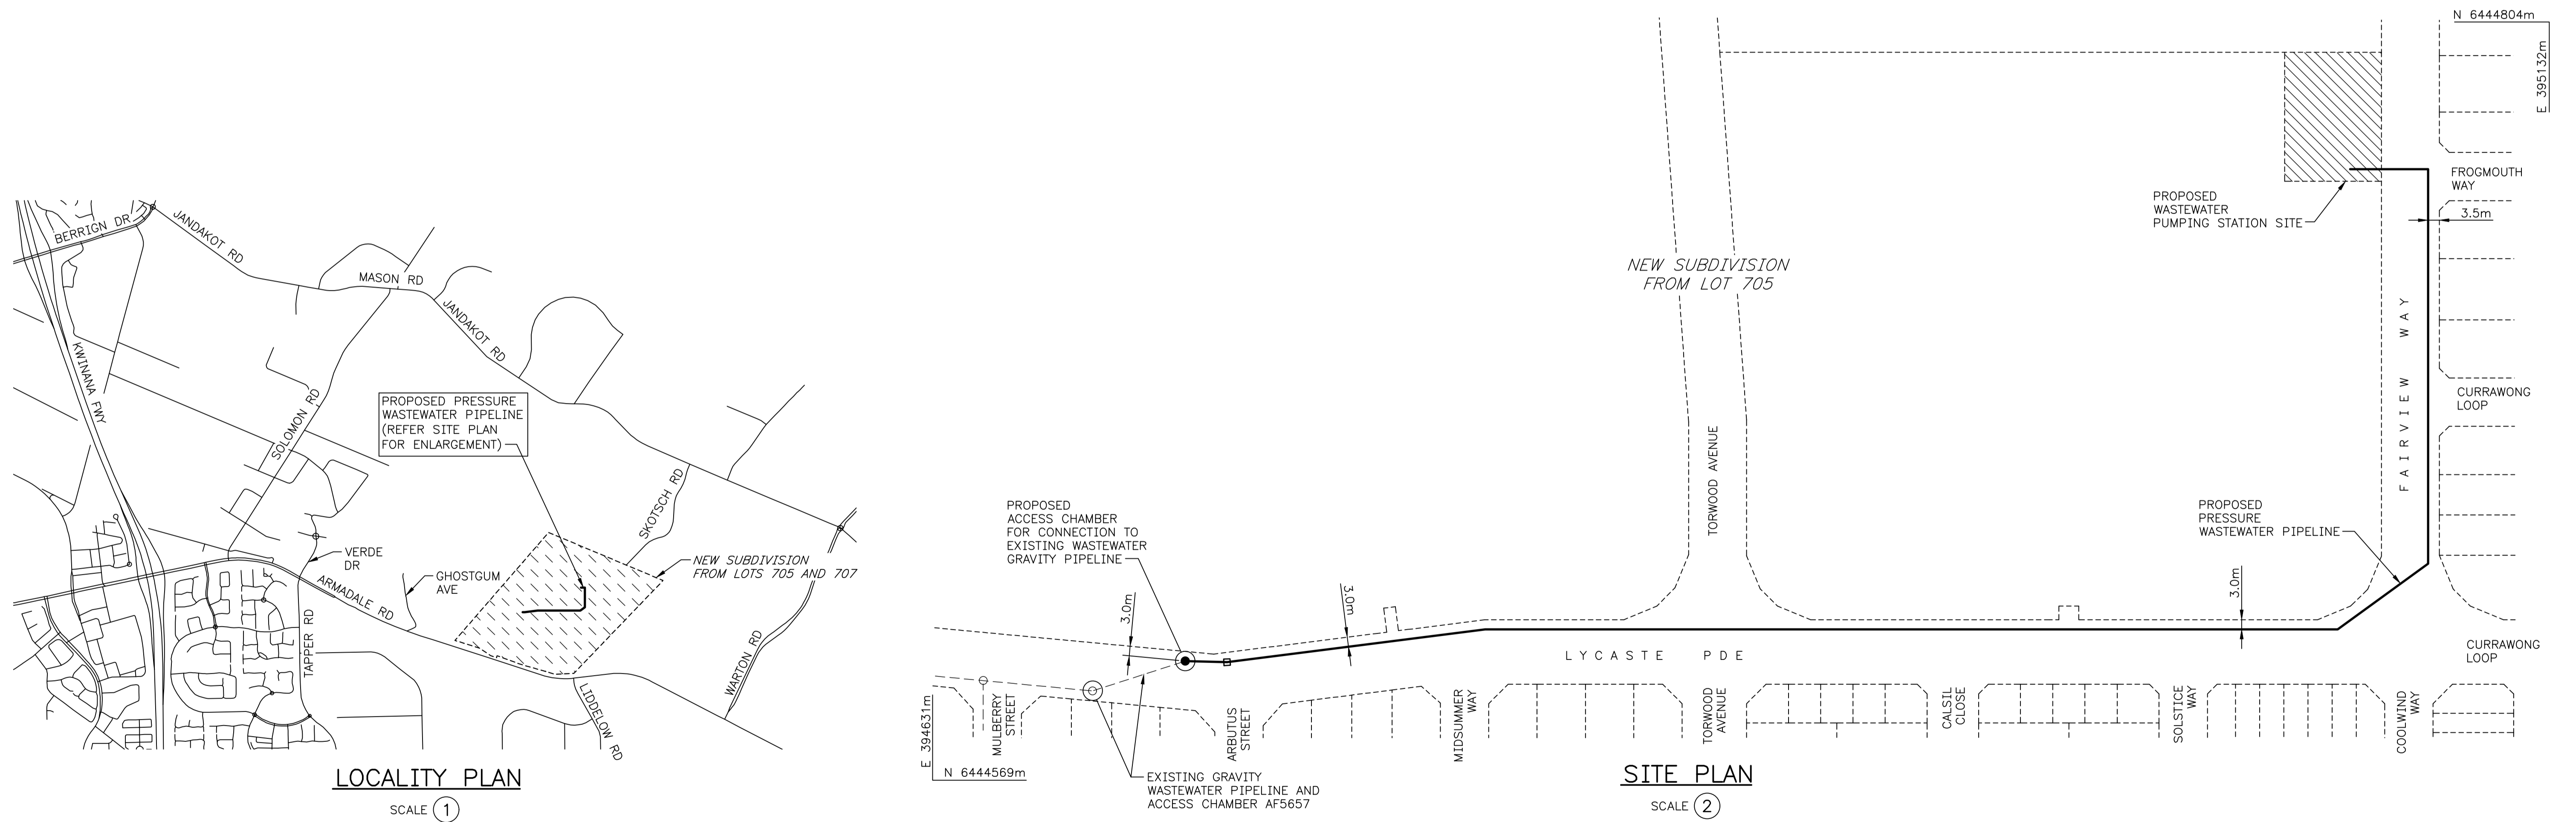

DESIGN SURVEY NONE	VERTICAL DATUM NONE	DES CALC M. HANIFI	NORTH POINT 	RECOMMENDED 09/11/2022 M HANIFI (Signed)		METROPOLITAN WASTEWATER JANDAKOT PUMPING STATION NO. 036-02 - FAIRVIEW WAY & PM PREREQUISITES TO WORKS NOTICE OF PROPOSAL - GENERAL WORKS	ORIGINAL SHEET SIZE A1
ASCON SURVEY NONE	COORDINATE SYS MGA94-50	DES CHD K PHAM					
DES REF NONE	DES REF NONE	DRN F. RACCUJA	APPROVED 09/11/2022 K PHAM (Signed)	SENIOR PRINCIPAL ENGINEER, WWC	FILE	PLAN	ISSUE A
DRN Q.C. CHD P. MIRCO						PROJECT CS03648	