

Metropolitan Wastewater - City of Wanneroo - Gnangara

NOTICE OF PROPOSAL TO CONSTRUCT SEWER PRESSURE MAINS AND GNANGARA BRANCH SEWER SECTION 2

To achieve this, the Water Corporation proposes to construct:

- A below ground 900mm diameter pressure main approximately 300m long.
- A below ground 1000mm diameter gravity sewer main approximately 1500m long.

The location of the proposed works is in the City of Wanneroo as shown on the plan.


The proposed works are scheduled to commence in November 2020 and will continue for a duration of approximately 12 months.

The pipeline will be located below ground. Construction of the pipeline will be by open trench and trenchless excavation.

All excavations will be backfilled and restored.

A copy of this Notice of Proposal (referred to as EJ72-0-3) is available for viewing, during office hours, at the Water Corporation's Customer Enquiry Counter, John Tonkin Water Centre, 629 Newcastle Street, Leederville, WA, 6007. Further information may also be obtained by contacting Paul Kilpa at the Water Corporation, telephone (08) 9420 3332.

Objections to the proposed works will be considered if lodged in writing, addressed to the Project Manager, Paul Kilpa, John Tonkin Centre, PO Box 100, Leederville WA 6902 within 21 days of the date of issue of the accompanying letter.

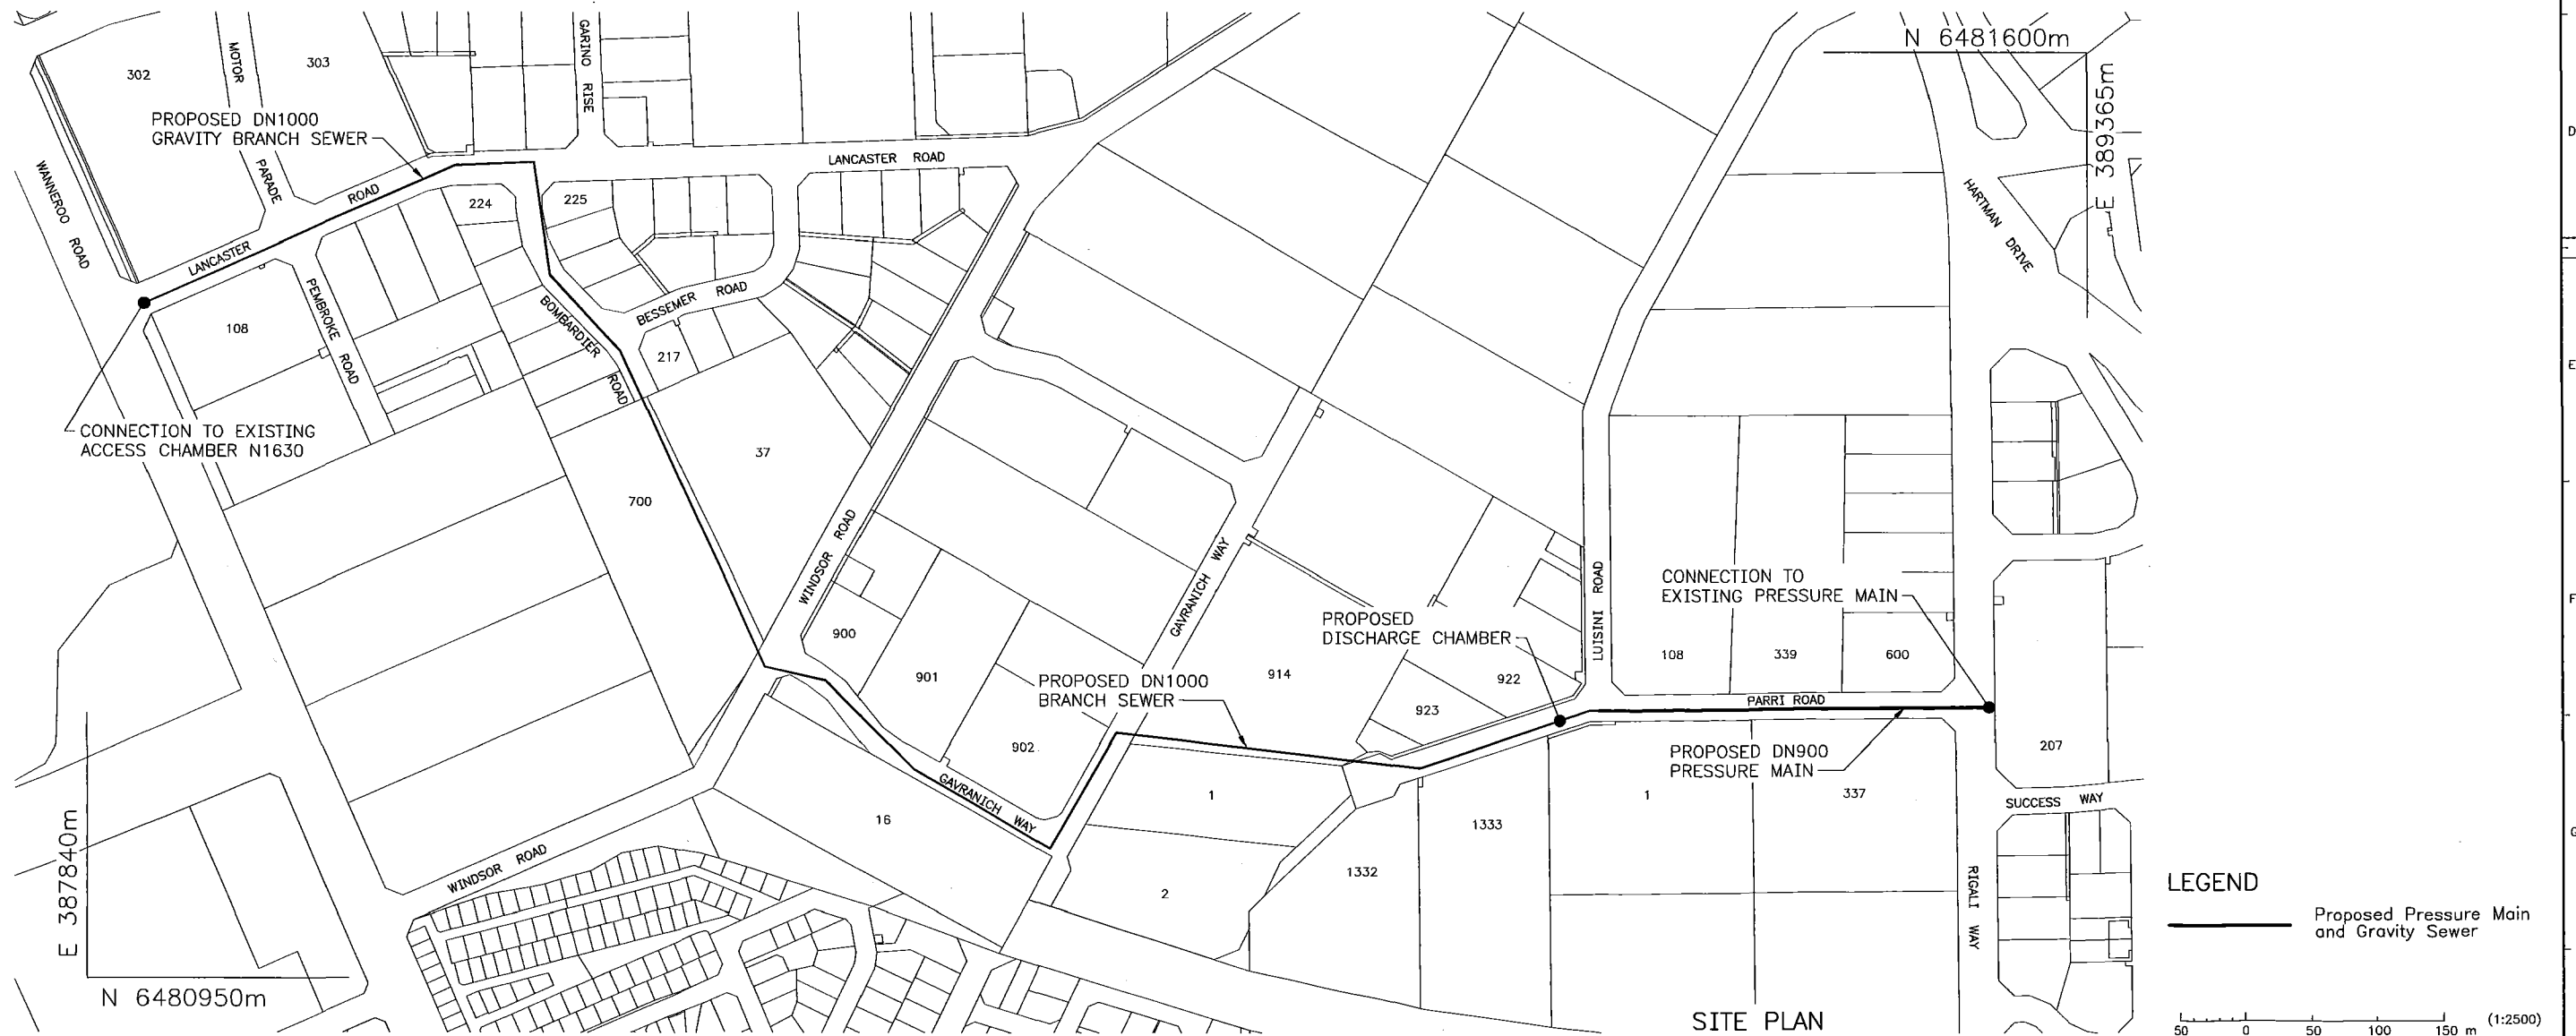

DESIGN SURVEY GHD		VERTICAL DATUM AHD		DES CALC E BISHOP		NORTH POINT		RECOMMENDED CONSULTANT JOB MANAGER		METROPOLITAN WASTEWATER GNANGARA BRANCH SEWER SECTION 2 PREREQUISITES TO WORKS NOTICE OF PROPOSAL - MAJOR WORKS		ORIGINAL SHEET SIZE	
ASCOS SURVEY NONE		DES REF GHD 61-12518882		DRN E WEBB		GHD		APPROVED		FILE JT1 2017 05443 V01		A1	
ISSUE		DATE		GRID		REVISION		DRN		REC		APPD	
PROJECT C-S02955		EJ72-0-3		CAD		ISSUE		A		MF17/3/20			