


MASS OF TANK
1,500kg APPROX.


20,800L TOTAL
TANK CAPACITY

LEVEL SENSOR HEIGHT (TOP OF COLLAR)

PROBE TYPE	DEPTH
SILT LEVEL SENSOR	1650
OIL LEVEL SENSOR	650
HIGH WATER LEVEL SENSOR	280

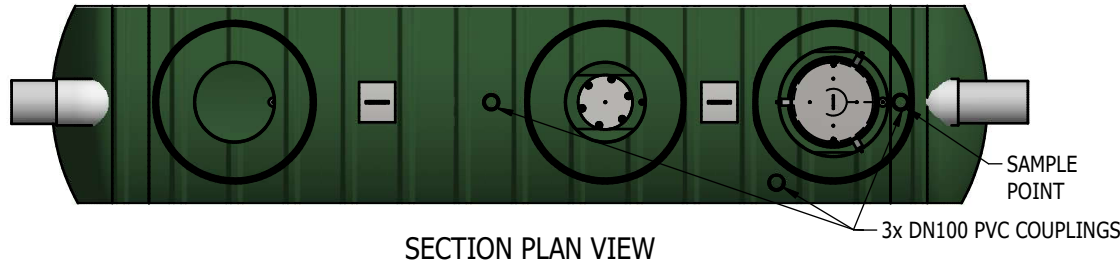


SECTION PLAN VIEW

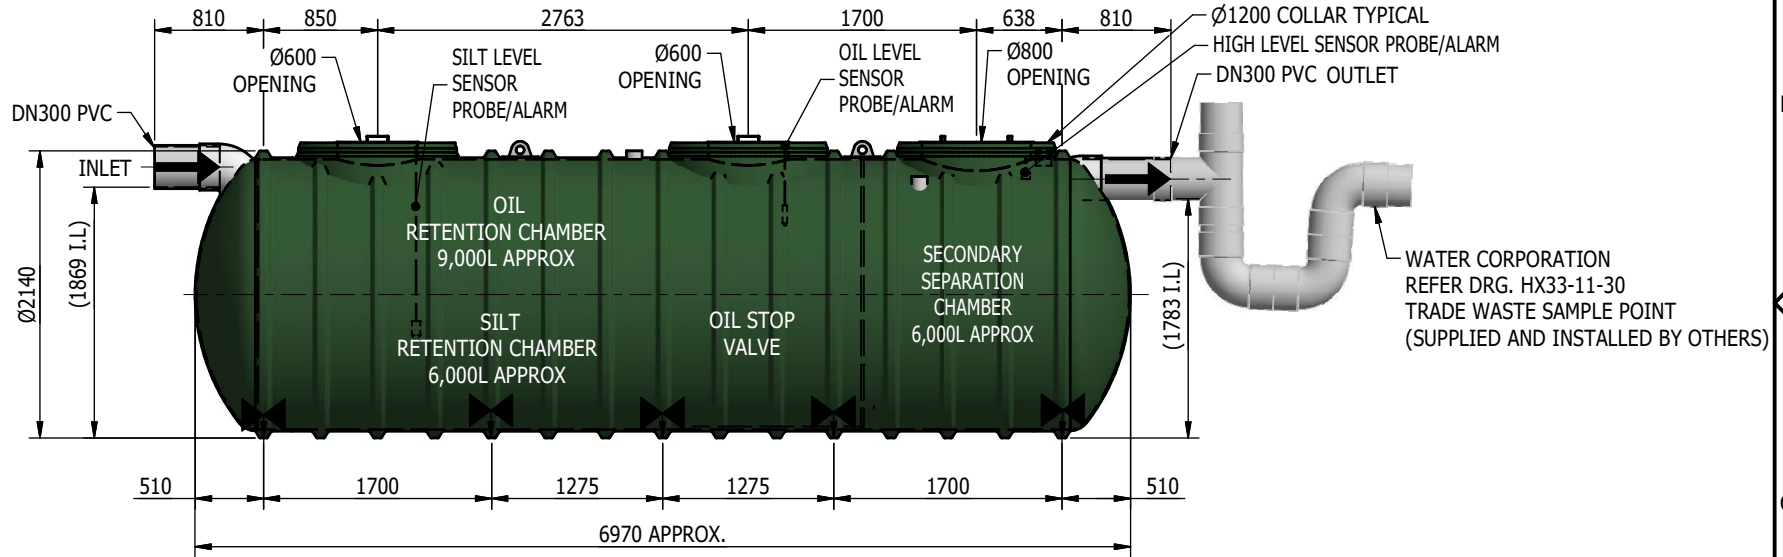

HOLD DOWN STRAP LOCATION

CLASS 1 FORECOURT
FULL RETENTION
SEPARATOR
(NO BYPASS)

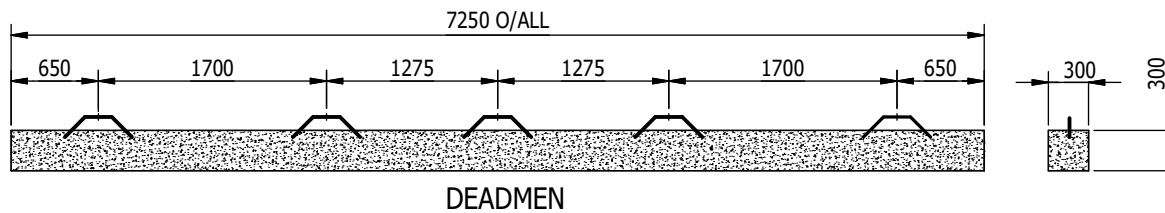

DEAD MEN

REV.	A	INFORMATION ONLY	CO 10.10.17	BY/DATE	CHK/DATE	 513 TOMAGO ROAD TOMAGO NSW 2322 Phone 02 49 64 8270 Fax 02 49 64 8522 UNIT 3, 40 INGLESTON ROAD WAKERLEY, QLD 4154 Phone - 07 3390 4800 Fax- 07 3390 4667	TITLE 60LPS T20 AQUATOR CLASS1 FORECOURT FULL RETENTION FRP OIL WATER SEPARATOR GENERAL ASSEMBLY	SCALE 1:40 U.N.O. 420/297	TANK No. DRAWING No. SEP-0017	REVISION A
		1								

© TANK SOLUTIONS
 ENGINEERING STATUS
 ■ FOR INFORMATION
 ■ FOR APPROVAL
 ■ RELEASED FOR CONSTR.
 ■ AS BUILT