




MASS OF TANK  
500kg APPROX.  
4,100L TOTAL  
TANK CAPACITY

LEVEL SENSOR HEIGHT (TOP OF COLLAR)


PROBE TYPE	DEPTH
OIL LEVEL SENSOR	1330

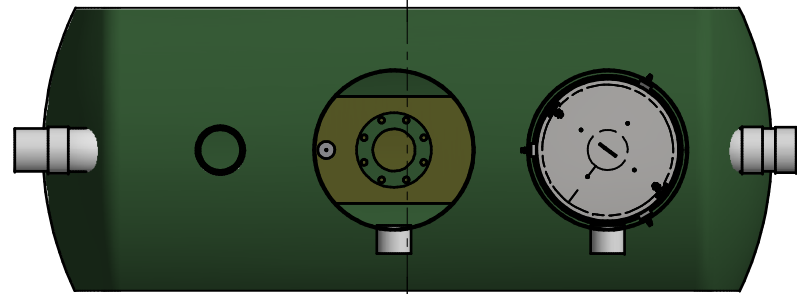

PART PLAN (FILTER AND VALVE REMOVED FOR CLARITY)

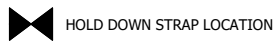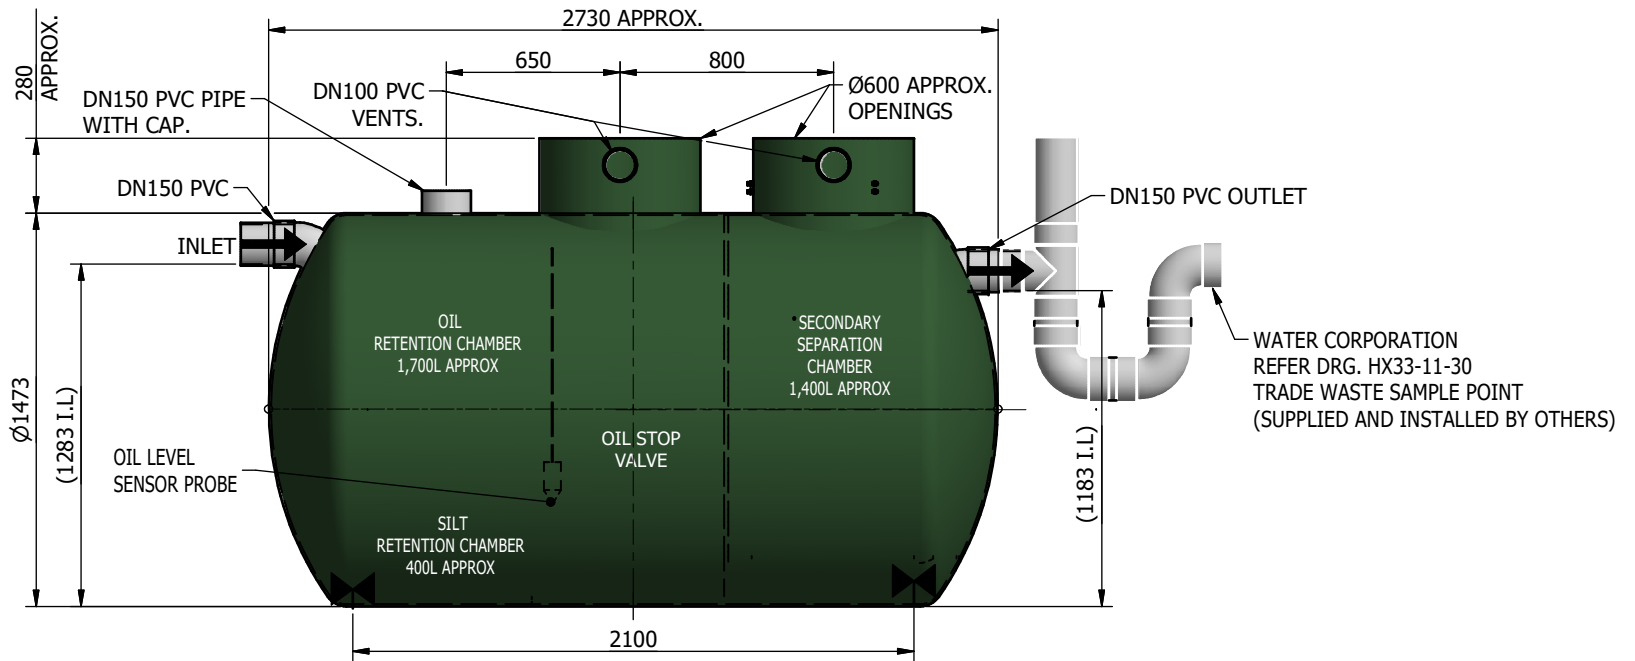

CLASS 1 FORECOURT  
FULL RETENTION  
SEPARATOR  
(NO BYPASS)

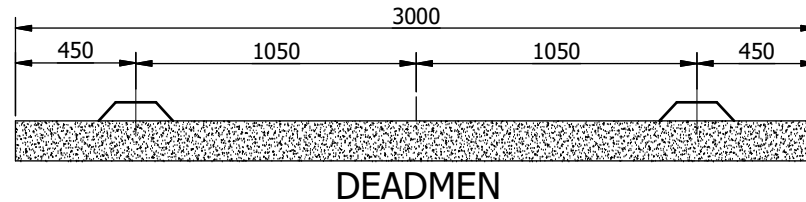

DEADMEN

A REV.	INFORMATION ONLY	CO 16.11.17 BY/DATE	 <b>TANK SOLUTIONS</b> FUEL . CHEMICALS . WATER 513 TOMAGO ROAD TOMAGO NSW 2322 Phone 02 49 64 8270 Fax. 02 49 64 8522 UNIT 3, 40 INGLESTON ROAD WAKERLEY, QLD 4154 Phone - 07 3390 4800 Fax- 07 3390 4667	TITLE <b>T3.5 6LPS AQUATOR CLASS 1 FORECOURT          FULL RETENTION FRP OIL WATER SEPARATOR          GENERAL ASSEMBLY</b>	JOB No. © TANK SOLUTIONS ENGINEERING STATUS FOR INFORMATION FOR APPROVAL RELEASED FOR CONSTR. AS BUILT	SCALE 1:20 U.N.O. 	CAD FILE No. CLIENT ORDER No. DRAWING No. <b>SEP-0027</b>	REVISION <b>A</b>
	1	DESCRIPTION			2	3	4	5