


GA-1200 WA INSTALL BELOW GROUND

This document must be read in conjunction with Water Corporation Plans HX33-10-00, HX33-11-30 and HX33-10-10. Lids located in trafficable areas must meet the requirements of AS/NZS 3996 and be supported with concrete to ensure no additional forces are applied to the tank.

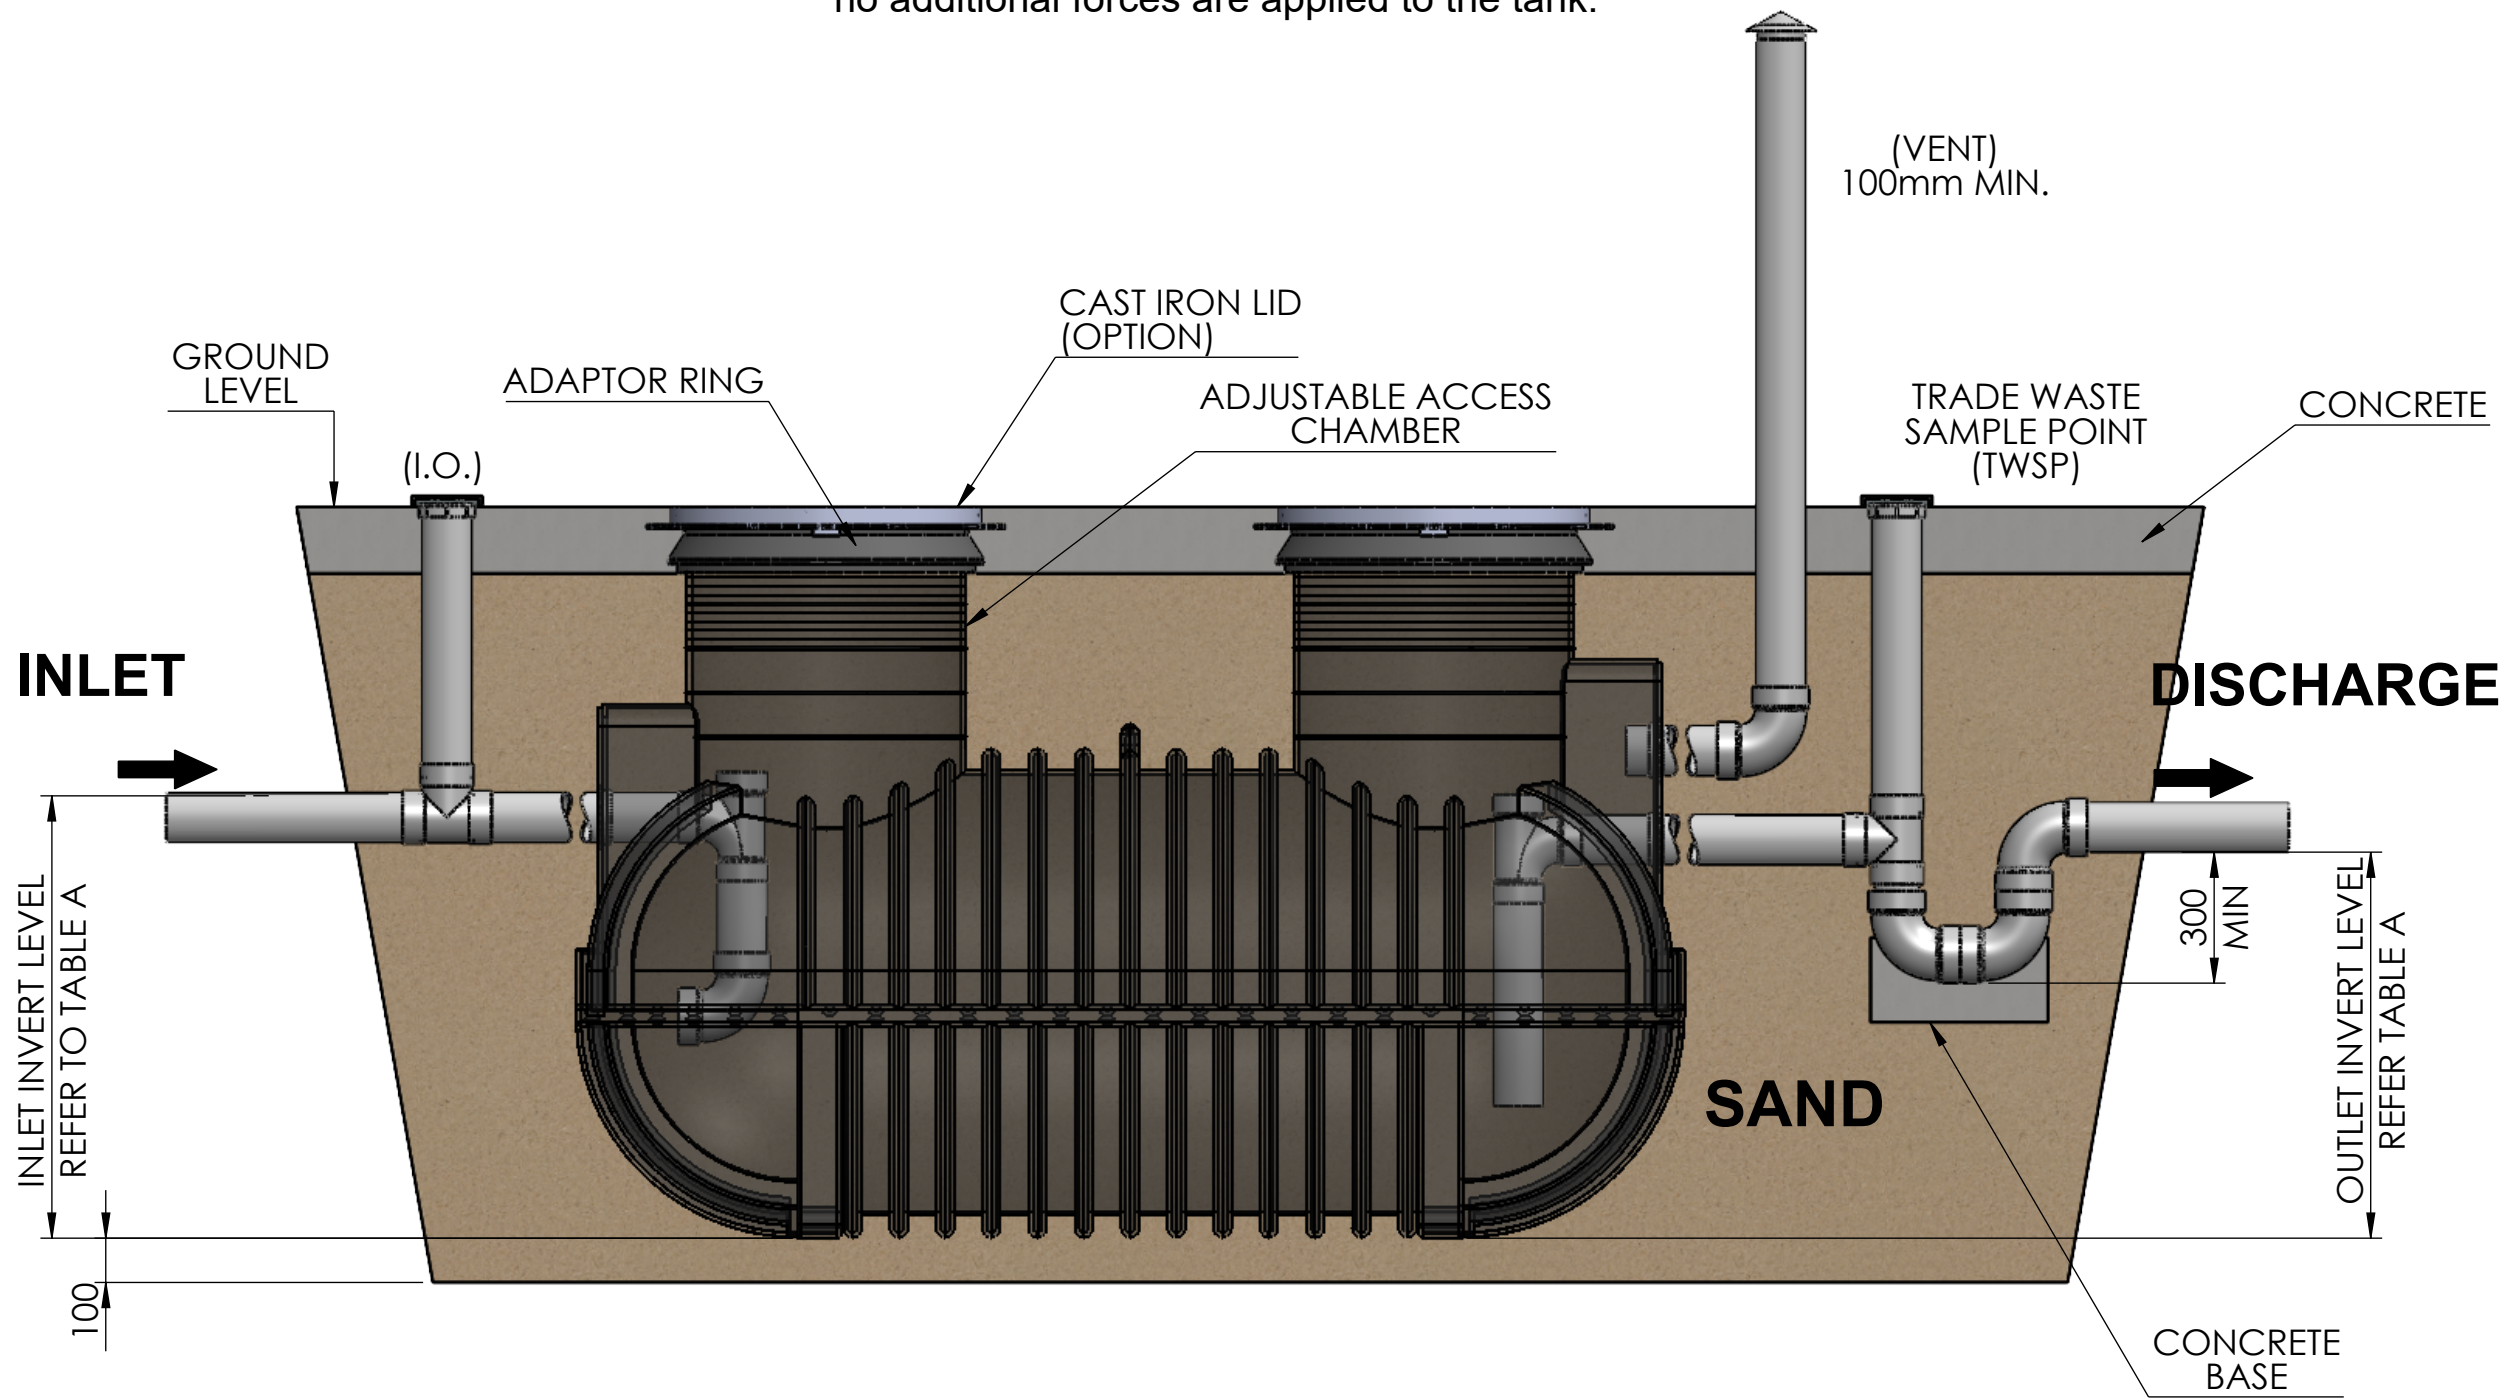

01	UPDATED VENT PIPE SIZE	LB	RB	GW	23/01/25
00	ISSUED FOR CONSTRUCTION	MI	RB	GW	01/08/22
REV	DESCRIPTION	DWN	CHK	APP	DATE




coerco
Engineered Project Solutions

MATERIAL	-	DWN	LB
COLOUR/ FINISH	-	CHK	RB
S.G.	-	APP	GW
		SCALE: NTS	

STOCK CODE	GA-1200
PRODUCT	GA-1200 WA INSTALL BELOW GROUND

PROPRIETARY. Neither this document nor its contents may be used or reproduced in any manner without the written authorisation of COERCO. Unless otherwise noted all dimensions are in millimetres.

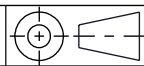

A3

COERCO
23 Harris Rd, Malaga Western Australia 6090

Phone: 1800 646 277
E-mail: info@coerco.com.au

SHEET 1 OF 1	DWG NO.	GA-1200_INS_002	REV. 01
--------------	---------	-----------------	---------