


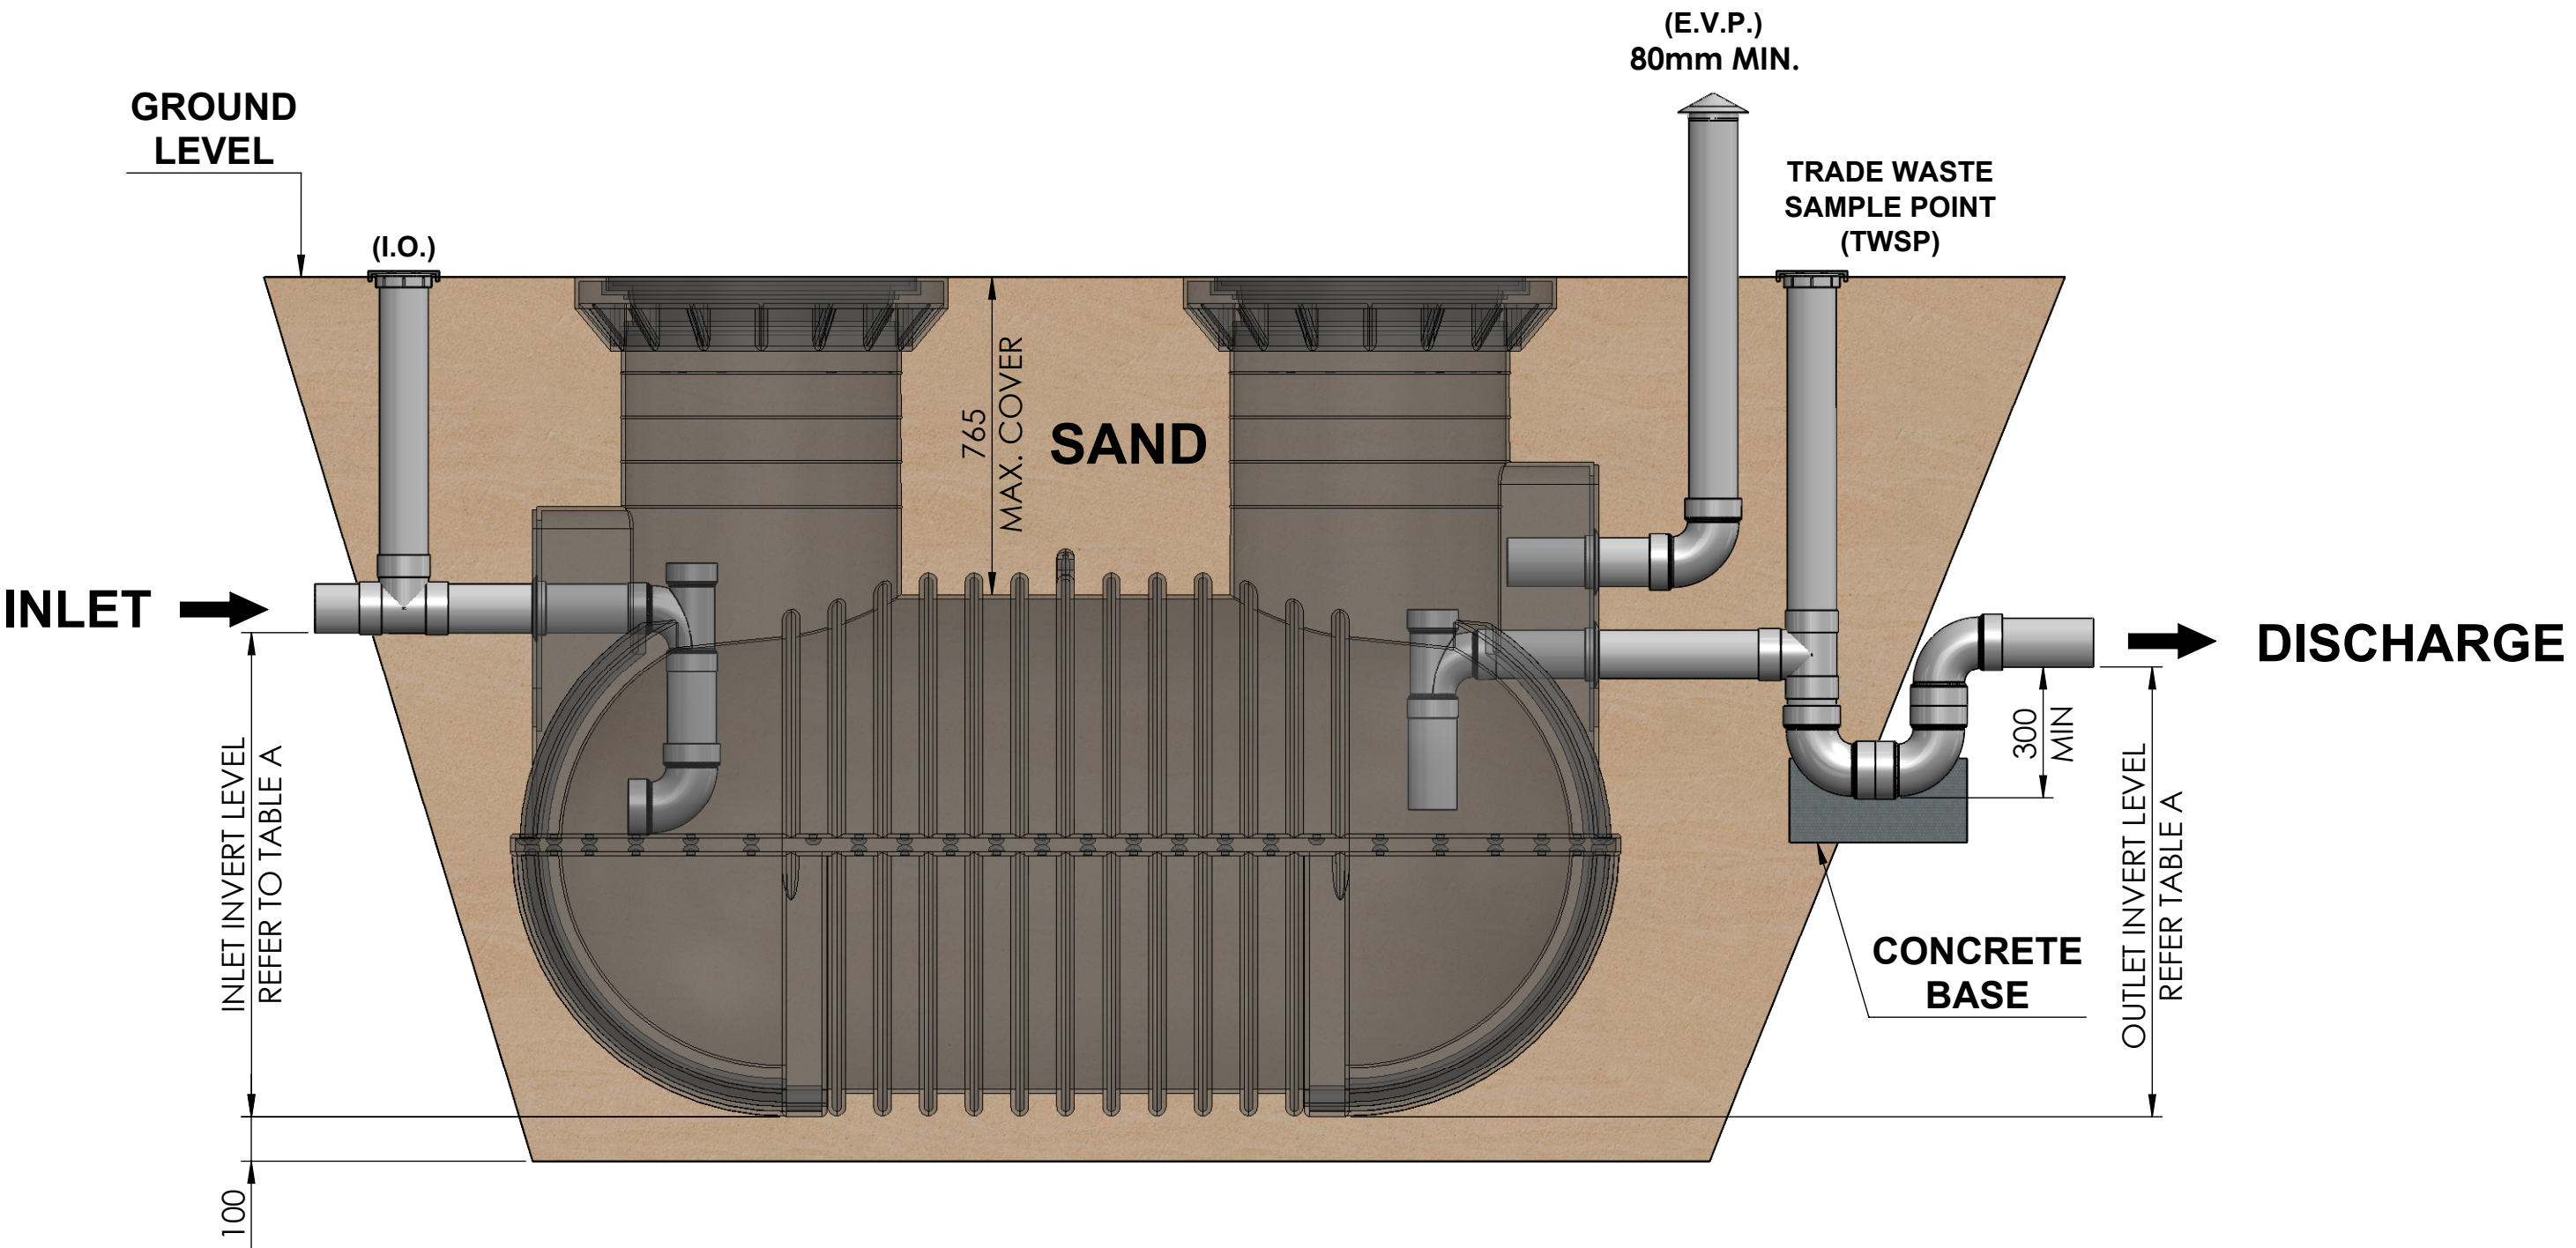

Typical Grease Arrestor Layout

This document must be read in conjunction with Water Corporation Plans HX33-10-00 and HX33-11-30. Lids located in trafficable areas must meet the requirements of AS/NZS 3996 and be supported with concrete to ensure no additional forces are applied to the tank.





DATE	12/05/2021	MATERIAL	-	REVISIONS	REV	BY	DATE	DESCRIPTION	SHEET 1 OF 1
PRODUCT	TYPICAL GREASE ARRESTOR LAYOUT	SURFACE FINISH	-		C	GT	10MAY2021	Updated Drawing	CHKD
PRODUCT CODE	-	WALL THICKNESS	-		B	IN	16MAR2021	Changes in grease arrestor and additional notes.	APVD
DRAWING No	-	SCALE	NO TO SCALE		A	GT	06AUG2020	Initial drawing released.	SHEET SIZE

© THIS DRAWING IS THE COPYRIGHT OF COERCO. IT CANNOT BE COPIED IN PART OR FULL WITHOUT THE WRITTEN PERMISSION OF COERCO

A3