
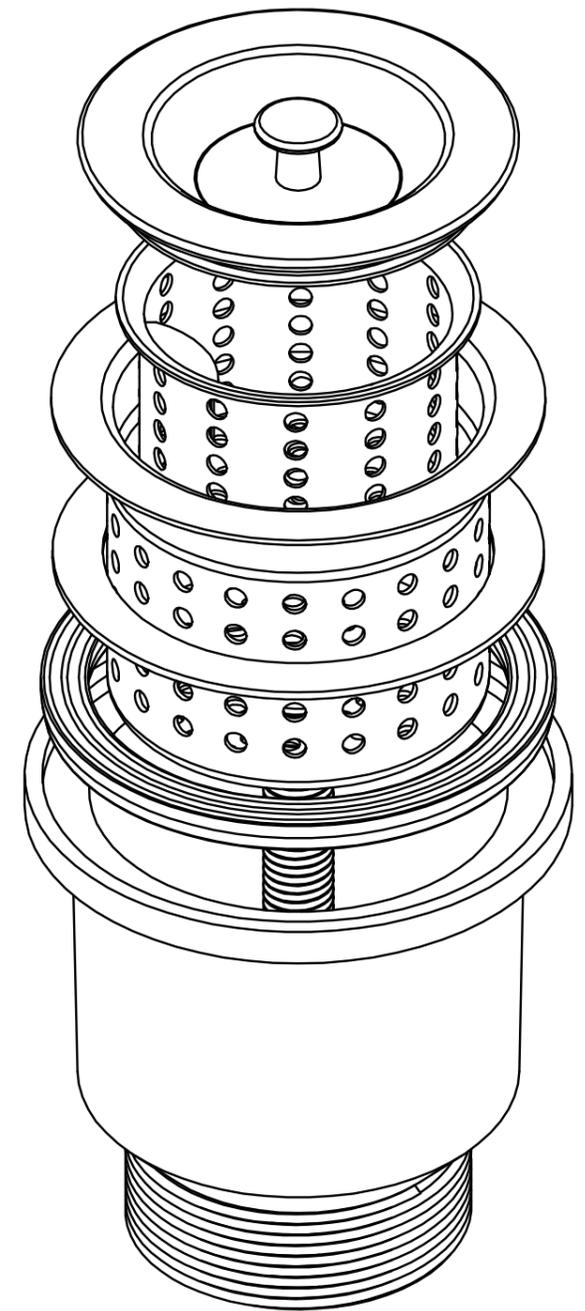


A-A (1:1.2)

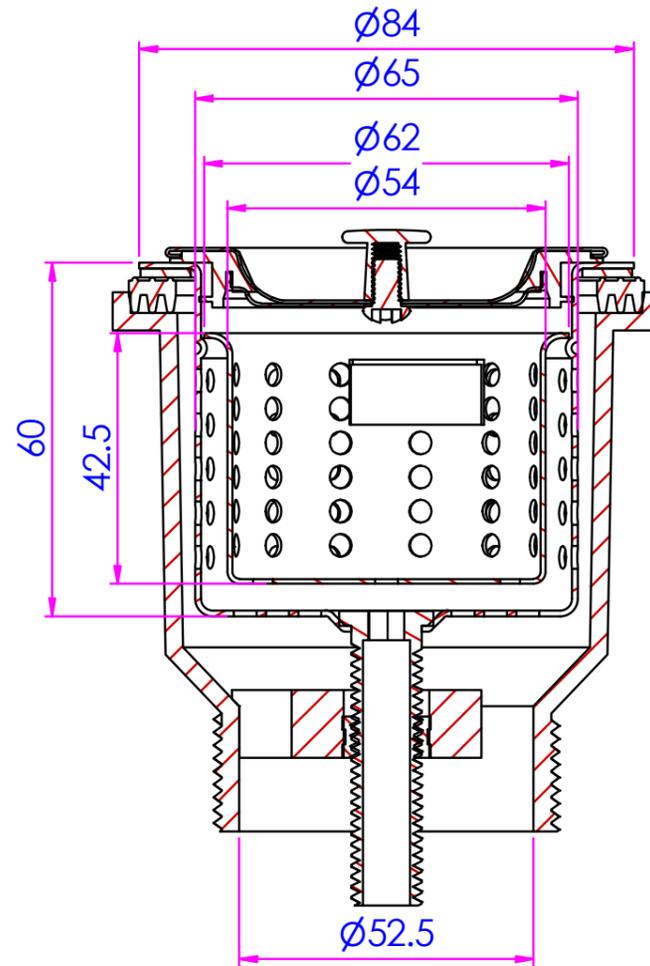

3monkeez
 UNIT 6/24 WELLINGTON STREET
 RIVERSTONE NSW 2765
 P - 02 9627 6111 F - 02 9627 3111

GEN TOL .X +/- 5mm .XX +/- 25mm .XXX +/- 125mm	DRAWN Alicia	30/10/2019	TITLE	
	CHECKED			
<small>3MONKEEZ OWNS THE COPYRIGHTS TO THIS DRAWING WHICH IS ITS EXCLUSIVE PROPERTY AND WHICH IS SUPPLIED IN CONFIDENCE AND WHICH MUST NOT BE USED FOR ANY PURPOSE OTHER THAN THAT EXPRESSLY PERMITTED AND MUST NOT BE DISCLOSED OR PRODUCED WITHOUT PERMISSION FROM 3MONKEEZ. THIS DRAWING MUST BE RETURNED OR DESTROYED WHEN THE PURPOSE FOR WHICH IT IS SUPPLIED HAS CEASED.</small>	APPROVED BY		DWG NO SSBW-50	REGISTER No. R001
			<small>ALL DIMENSIONS ARE IN MILLIMETRES UNLESS OTHERWISE STATED</small>	SCALE: N.T.S
D:\3monkeez\CAD\Catalogue Section 7 - Trade Waste Solutions\SSBW-50\SSBW-50.dwg			SHEET 1 OF 1	REV S-003