


SURGE CHANNEL END: OUTLET DETAIL (COMMON)
AUSPRESS CHANNEL
1-4

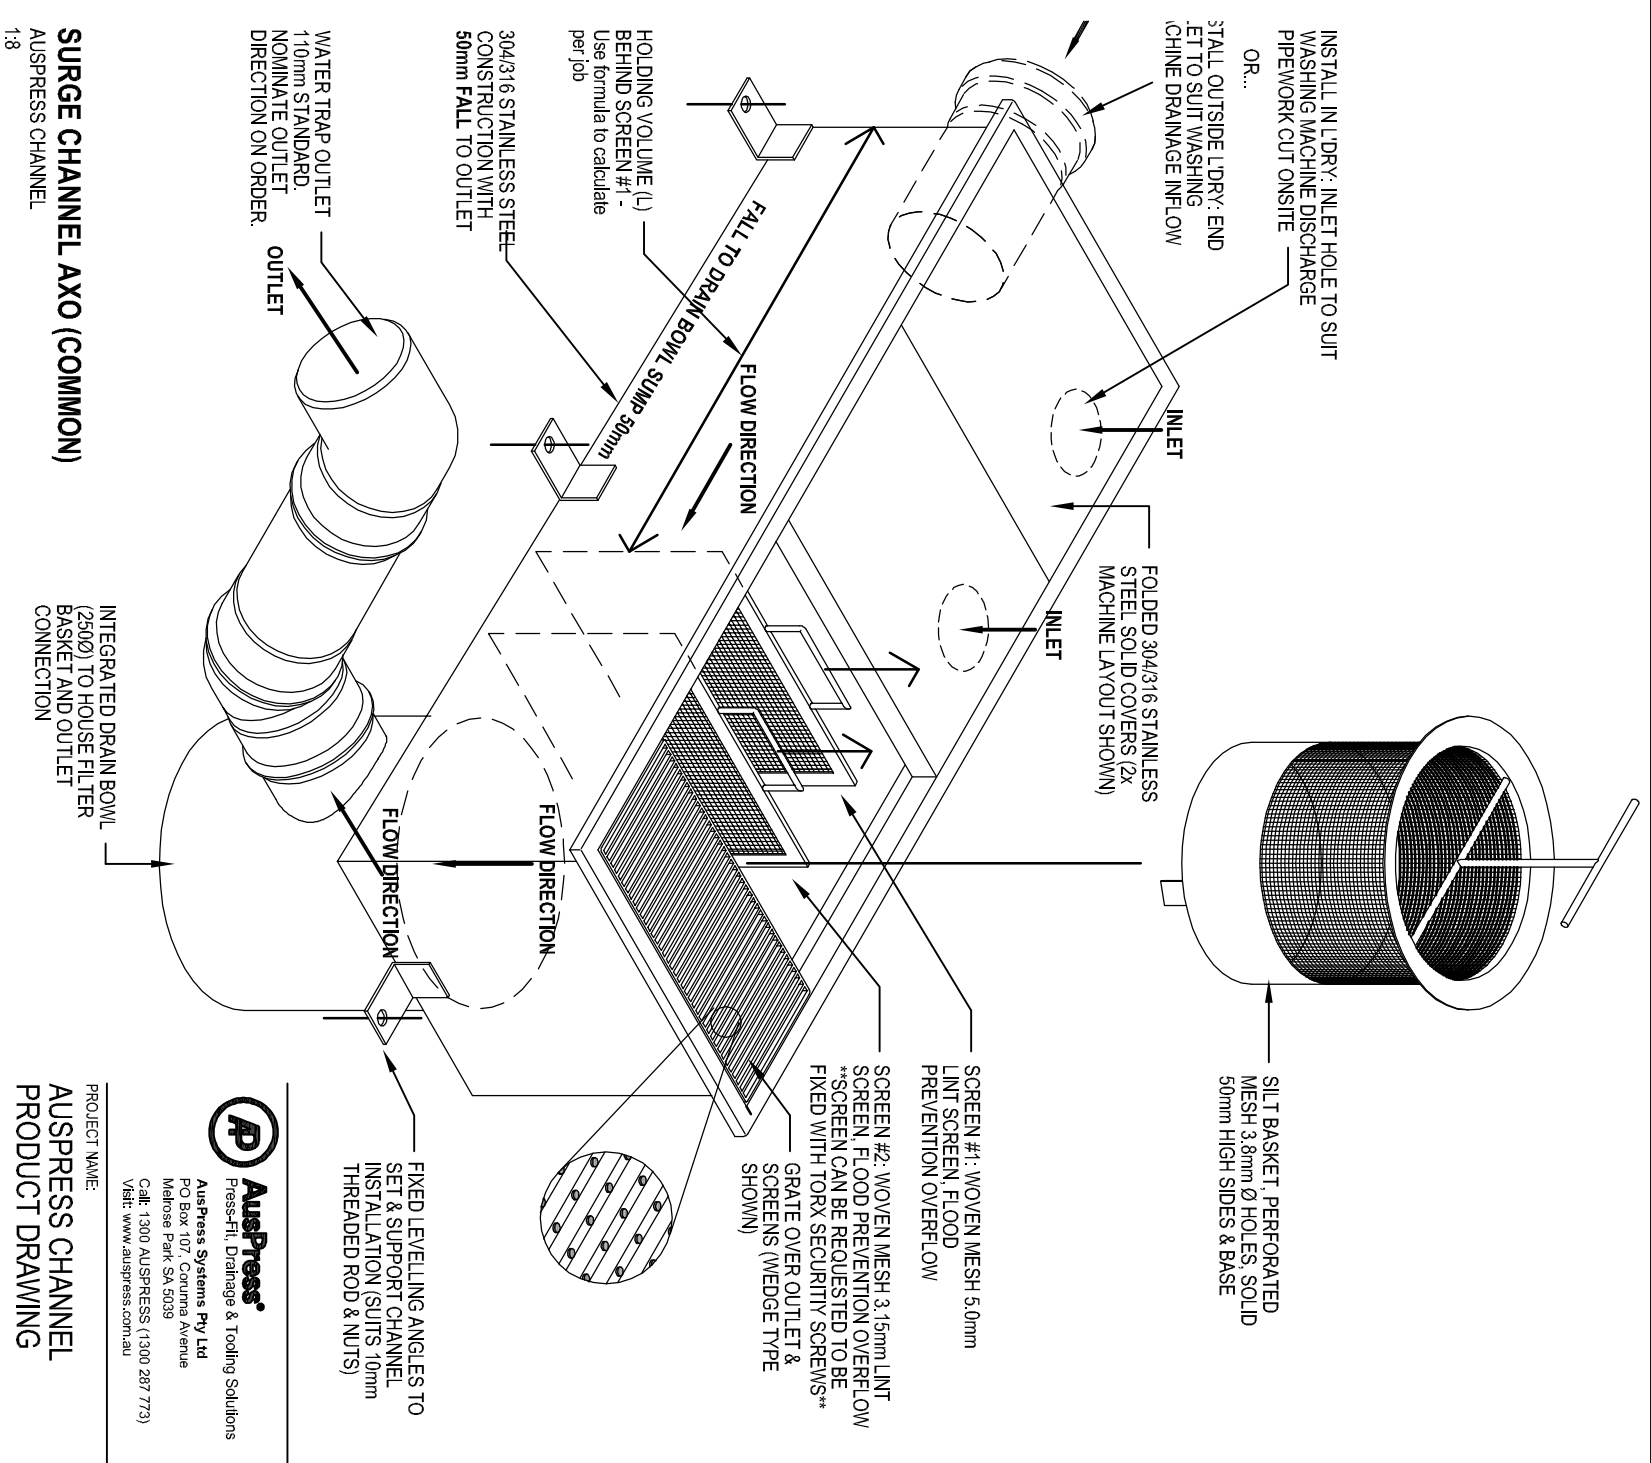

SURGE CHANNEL AXO (COMMON)
AUSPRESS CHANNEL
1-8

PRELIMINARY
NOT FOR CONSTRUCTION

DRAWING TITLE:
SURGE CHANNEL COMMON
DRAWING

PROJECT NAME:
AUSPRESS CHANNEL
PRODUCT DRAWING

AusPress
AusPress Systems Pty Ltd
Press-Fit, Drainage & Tooling Solutions
PO Box 107, Cornara Avenue
Malrose Park, SA 5039
Call: 1300 AUSPRESS (1300 287 773)
Web: www.auspress.com.au

SHEET: 1 of 1
SCALE: NTS
DATE: 07/08/20
DRAWN / CHECK: AH/CS

A3 210114 B

(C) AusPress Systems Pty Ltd - This drawing remains the property of Auspress at all times. Materials provided based on provided drawings. AusPress accepts no responsibility for any variation from actual installation. No copies, utilization or handing over to third parties is permitted without prior consent.
VERIFY ALL DIMENSIONS AND LEVELS ON SITE BEFORE COMMENCING ANY WORK. CRITICAL DIMENSIONS - DO NOT SCALE DIMENSIONS. In the event of conflict with the provided drawings, notify Auspress immediately. All designs based on our recommended installation technical information and product specifications.