


END SECTION
SCALE 1:25

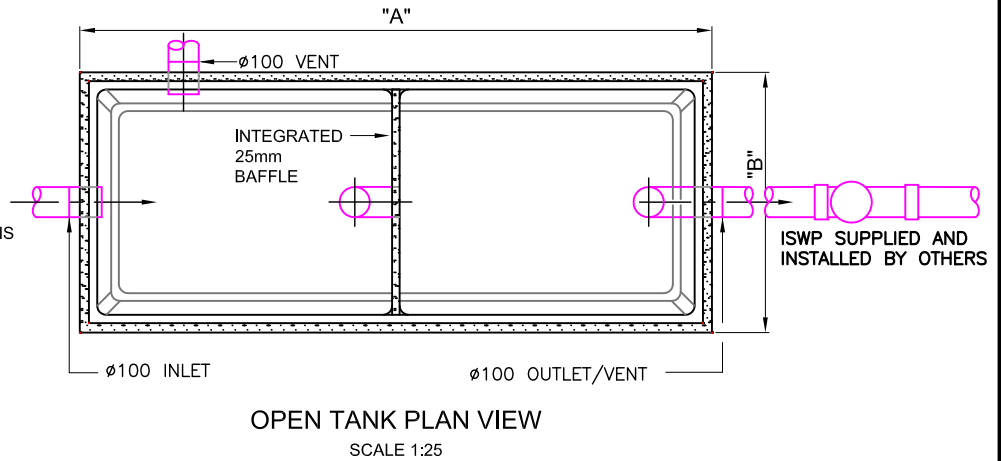

PRODUCT NOTE:

- TESTED AND APPROVED FOR INSTALLATIONS UP TO 5000mm DEEP.
- 300mm RISERS AVAILABLE.
- LARGE RANGE OF CONCRETE SURROUNDS AND COVERS TO SUIT ALL LOAD RATINGS.
- MPA RATING FOR GRC - 60 mpa @ 28 DAYS.
- AVAILABLE EXTRAS:
-STEP IRONS
-SUPPORT FRAME & WORK PLATFORMS FOR ABOVE GROUND INSTALLATIONS.
- OTHER PVC PIPE SIZES AVAILABLE UPON REQUEST
- INSTALLATION INSTRUCTIONS MUST BE FOLLOWED.
- COVER WILL ADD TO OVERALL DEPTH.

PRODUCT CODE	CAPACITY (L)	A	B	C	D	E	F	G	MASS (KG)
WADP 1	1250	2050	860	1370	850	450	500	270	500
WADP 2	1500	2050	860	1670	1050	550	600	370	610
WADP 3	2000	2050	860	1970	1400	500	550	320	720
WADP 4	2500	2050	860	2270	1700	500	550	320	830

SPECIFICATION

Glass Reinforced Concrete Dilution Pit must be free of steel reinforcement to prevent corrosion.
Dilution Pit to be Mascot Engineering GRC litre, model number WADP complete with Gastight Access Covers to suit Class load rating to AS3996.
Products to be installed as per the manufacturers installation instructions

© Copyright



PRODUCT DESCRIPTION:

WA DILUTION PIT

ph: 1300 885 295
fax: 1300 885 296
email: sales@mascoteng.com.au
www.mascotengineering.com.au

SCALE:

NTS

REVISION:

D 1116

DRAWING NO:

TW.WA.DP.001