


Water Supply Improvements : City of Karratha - Burrup

NOTICE OF PROPOSAL TO EXPAND THE BURRUP SEAWATER SUPPLY SCHEME

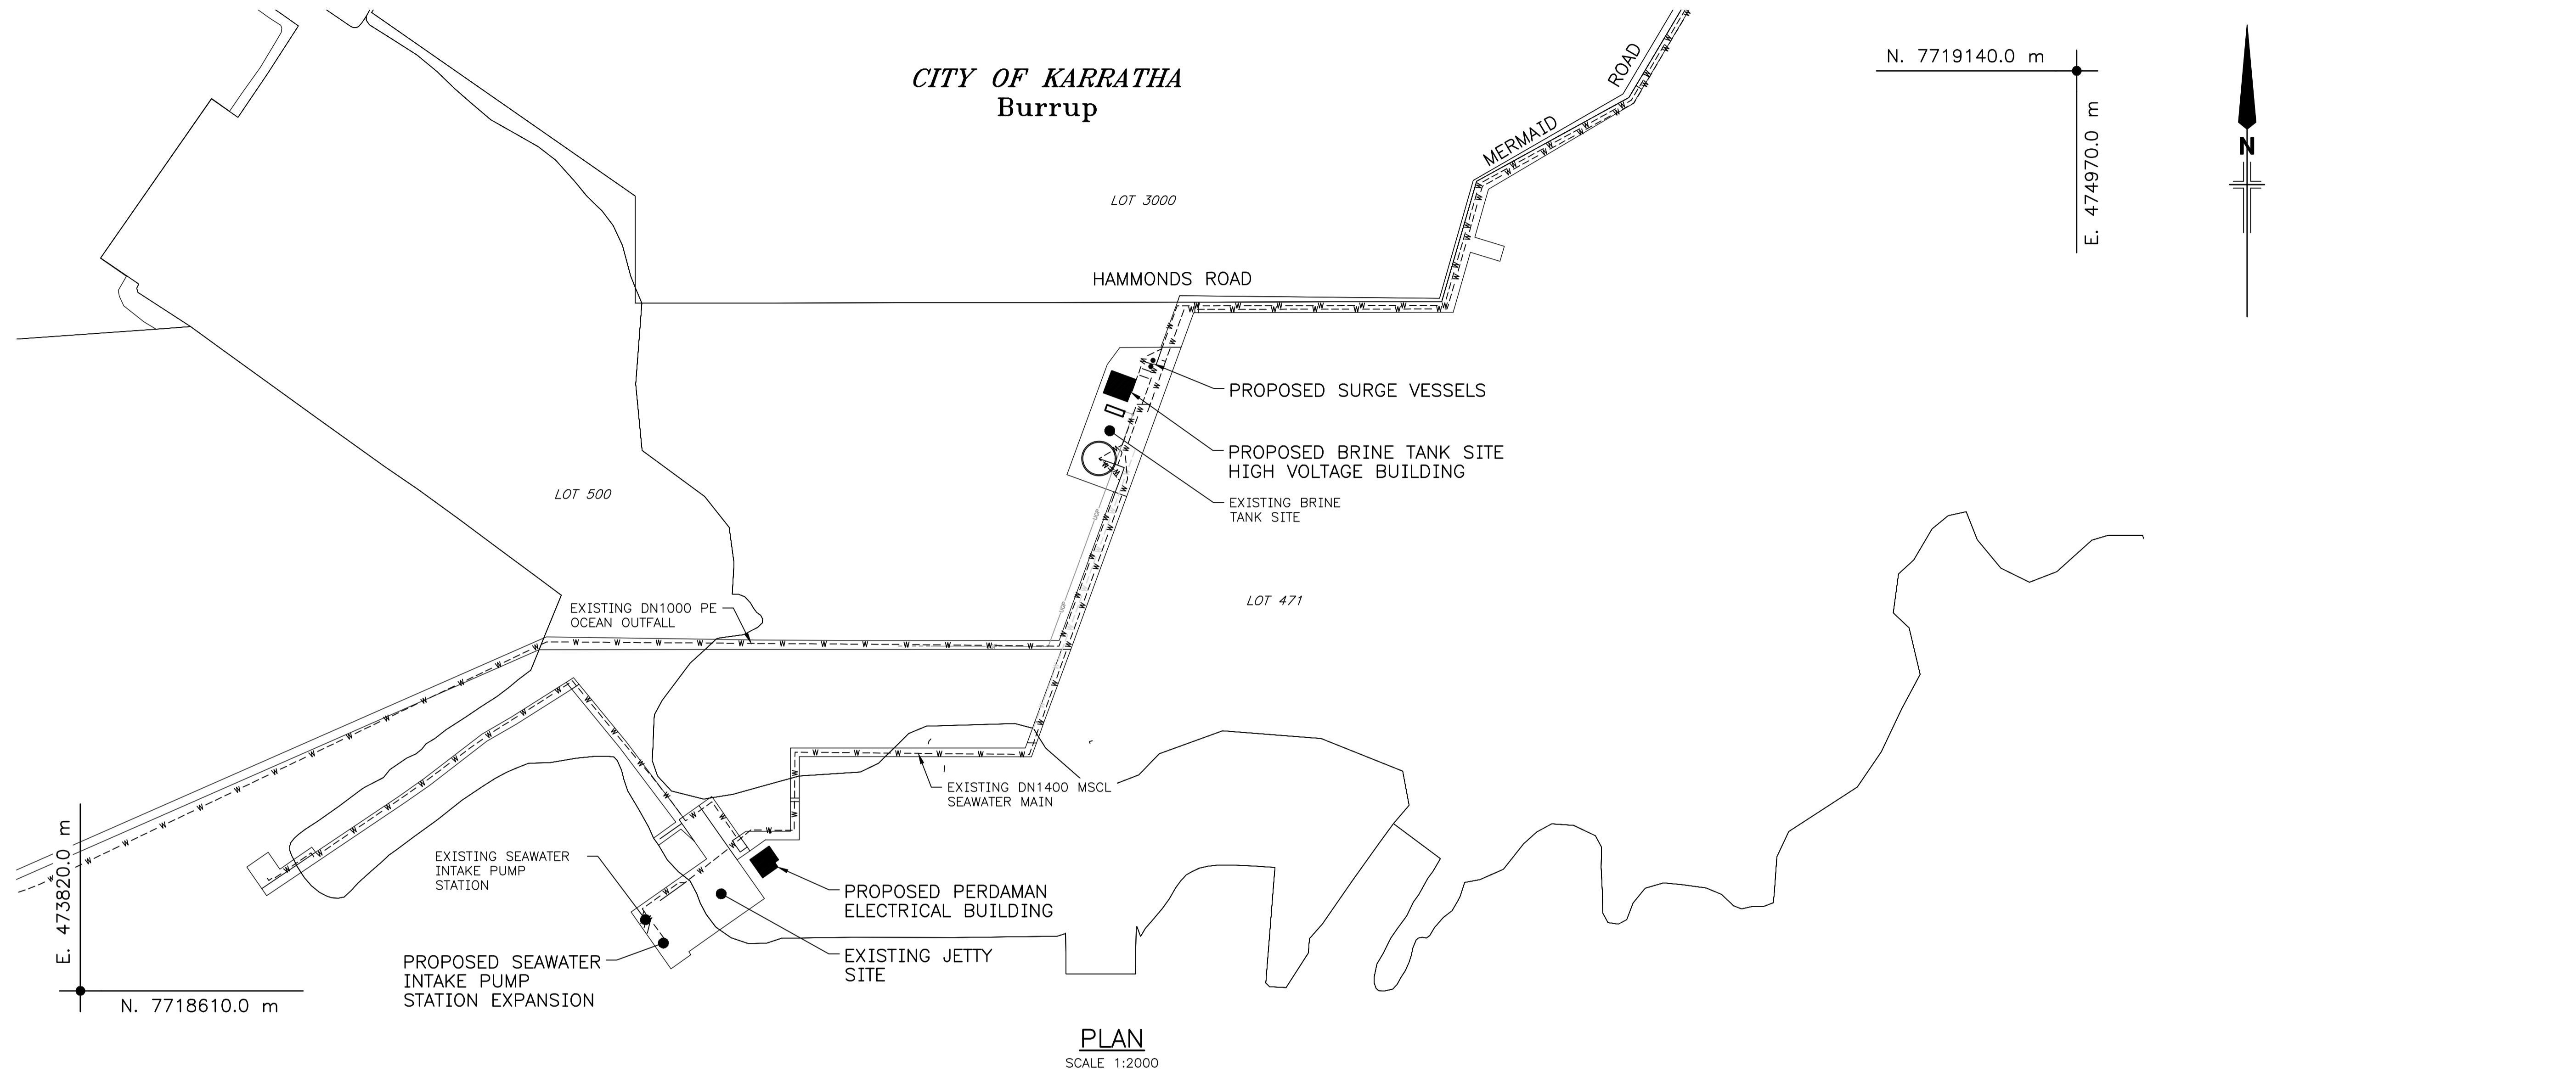

To expand the Burrup Seawater Supply Scheme the Water Corporation proposes to construct the following works:

- Expansion of the existing Seawater Intake Pump Station, including jetty structure upgrades, installation of three new pumps adjacent to the three existing pumps, new pipework and surge vessel at Water Corporations existing jetty site.
- Perdaman Electrical Building and associated site works at Water corporations existing jetty site.
- Brine Tank Site Electrical Building and associated site works.
- Brine Tank Site surge vessels and pipework connection.
- Transformers at both jetty and brine tank sites.

The location of the proposed works is within the City of Karratha as shown on the plan.

Subject to obtaining all necessary approvals, the proposed works are scheduled to commence in January 2025 and will be completed by February 2026.

Further information may be obtained by contacting the Project Manager, Ben Power, telephone 0405 427 453, or by email at Ben.Power@watercorporation.com.au.

Objections to the proposed works will be considered if lodged in writing to the Project Manager – Ben Power, Water Corporation, 629 Newcastle Street Leederville, before close of business within 21 days of the date of the attached letter.

LEGEND

- EXISTING WATER MAIN
- + CO-ORDINATE POINTS

50 40 30 20 10 0 50 100 m (1:2000)

B	09/2024	COMMENCEMENT & COMPLETION SCHEDULES REVISED	FR	KE	JH	DESIGN SURVEY NONE	VERTICAL DATUM NONE	DES CALC G.EDWARDS	NORTH POINT	<p>Level 10, 999 Hay Street Perth WA 6000 PO Box 3106 Perth WA 6832 Australia T 61 8 6222 8222 F 61 8 6222 8555 E permail@ghd.com W www.ghd.com</p>	RECOMMENDED 10/07/2024 K. SINKO (SIGNED)		BURRUP WATER SUPPLY COMMERCIAL SEAWATER SUPPLY SCHEME CAPACITY EXPANSION – PREREQUISITES TO WORKS NOTICE OF PROPOSAL – GENERAL WORKS – (PACKAGE 4)		ORIGINAL SHEET SIZE
						ASCON SURVEY NONE	COORDINATE SYS MGA94-50	DES CHD K.SINKO			CONSULTANT PROJECT MANAGER		FILE 116888102	PLAN	ISSUE
ISSUE	DATE	GRID	REVISION	DRN	REC	APPD	DES REF GHD 12542111	DRN G.EDWARDS Q.C. CHD R.SPILLANE			APPROVED 10/07/2024 P. PHILLIPS (SIGNED)	PROJECT CW03953		B	MF