

# MARGARET RIVER WASTEWATER: Town of Margaret River

## NOTICE OF PROPOSAL TO CONSTRUCT A DN225 GRAVITY SEWER

To provide for the disposal of wastewater in the Town of Margaret River the Water Corporation propose to construct:

- DN225 UPVC Gravity Main – 153m in length approximately.
- 1 – Access Chamber
- 2 – Maintenance Shafts

And to decommission:

- The existing Leschenaultia Pumping Station and Pressure Main.
- 5 x Air valves/Scour Valves
- 1 x Discharge Access Chamber




The proposed work will take place in Margaret River, as shown on the below plan.

Subject to obtaining all necessary approvals, work is scheduled at this stage to start in late 2025, and is expected to finish early 2026.

Further information may be obtained by contacting the Project Manager, Cheng Zhu telephone 0477 952 558 during office hours or by email at [cheng.zhu@watercorporation.com.au](mailto:cheng.zhu@watercorporation.com.au).

This Notice of Proposal can be viewed online at [www.watercorporation.com.au/Ongoing-Works/Notice-of-Proposals](http://www.watercorporation.com.au/Ongoing-Works/Notice-of-Proposals)

Objections to the proposed work will be considered if lodged in writing to the Project Manager, Cheng Zhu, P.O. Box 100, Leederville, WA 6902, within 21 days of the date on the enclosed letter.

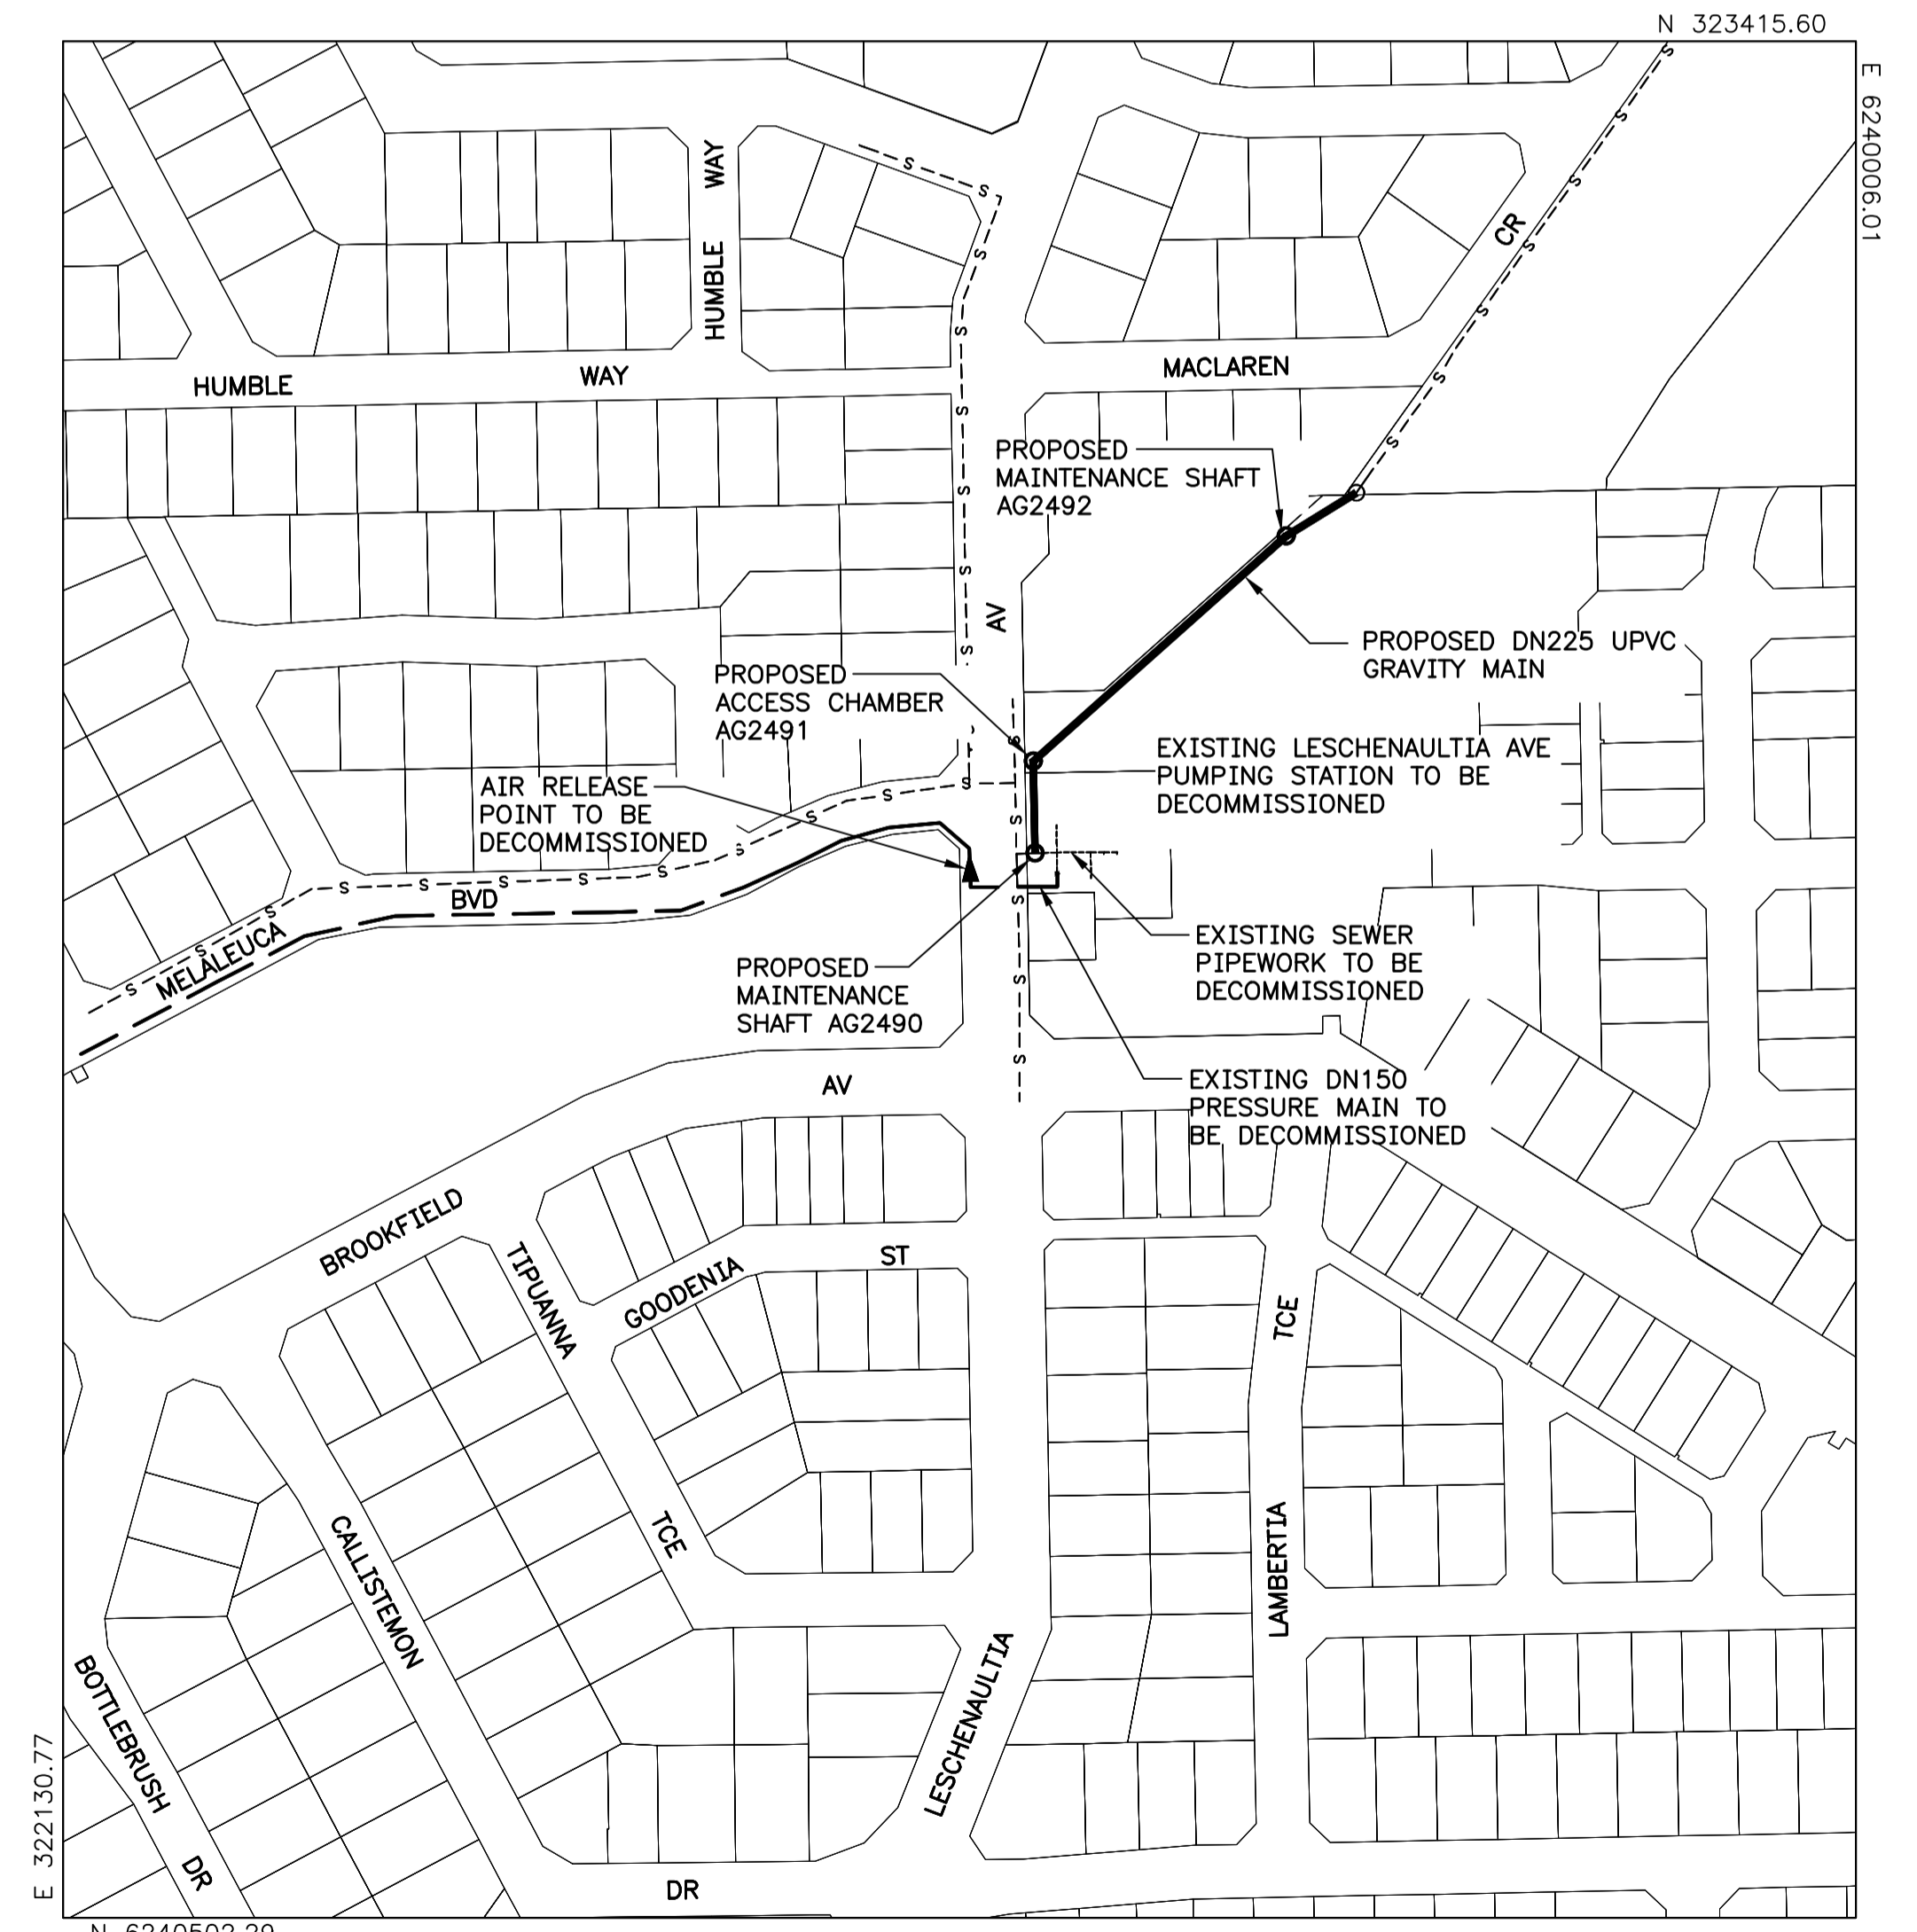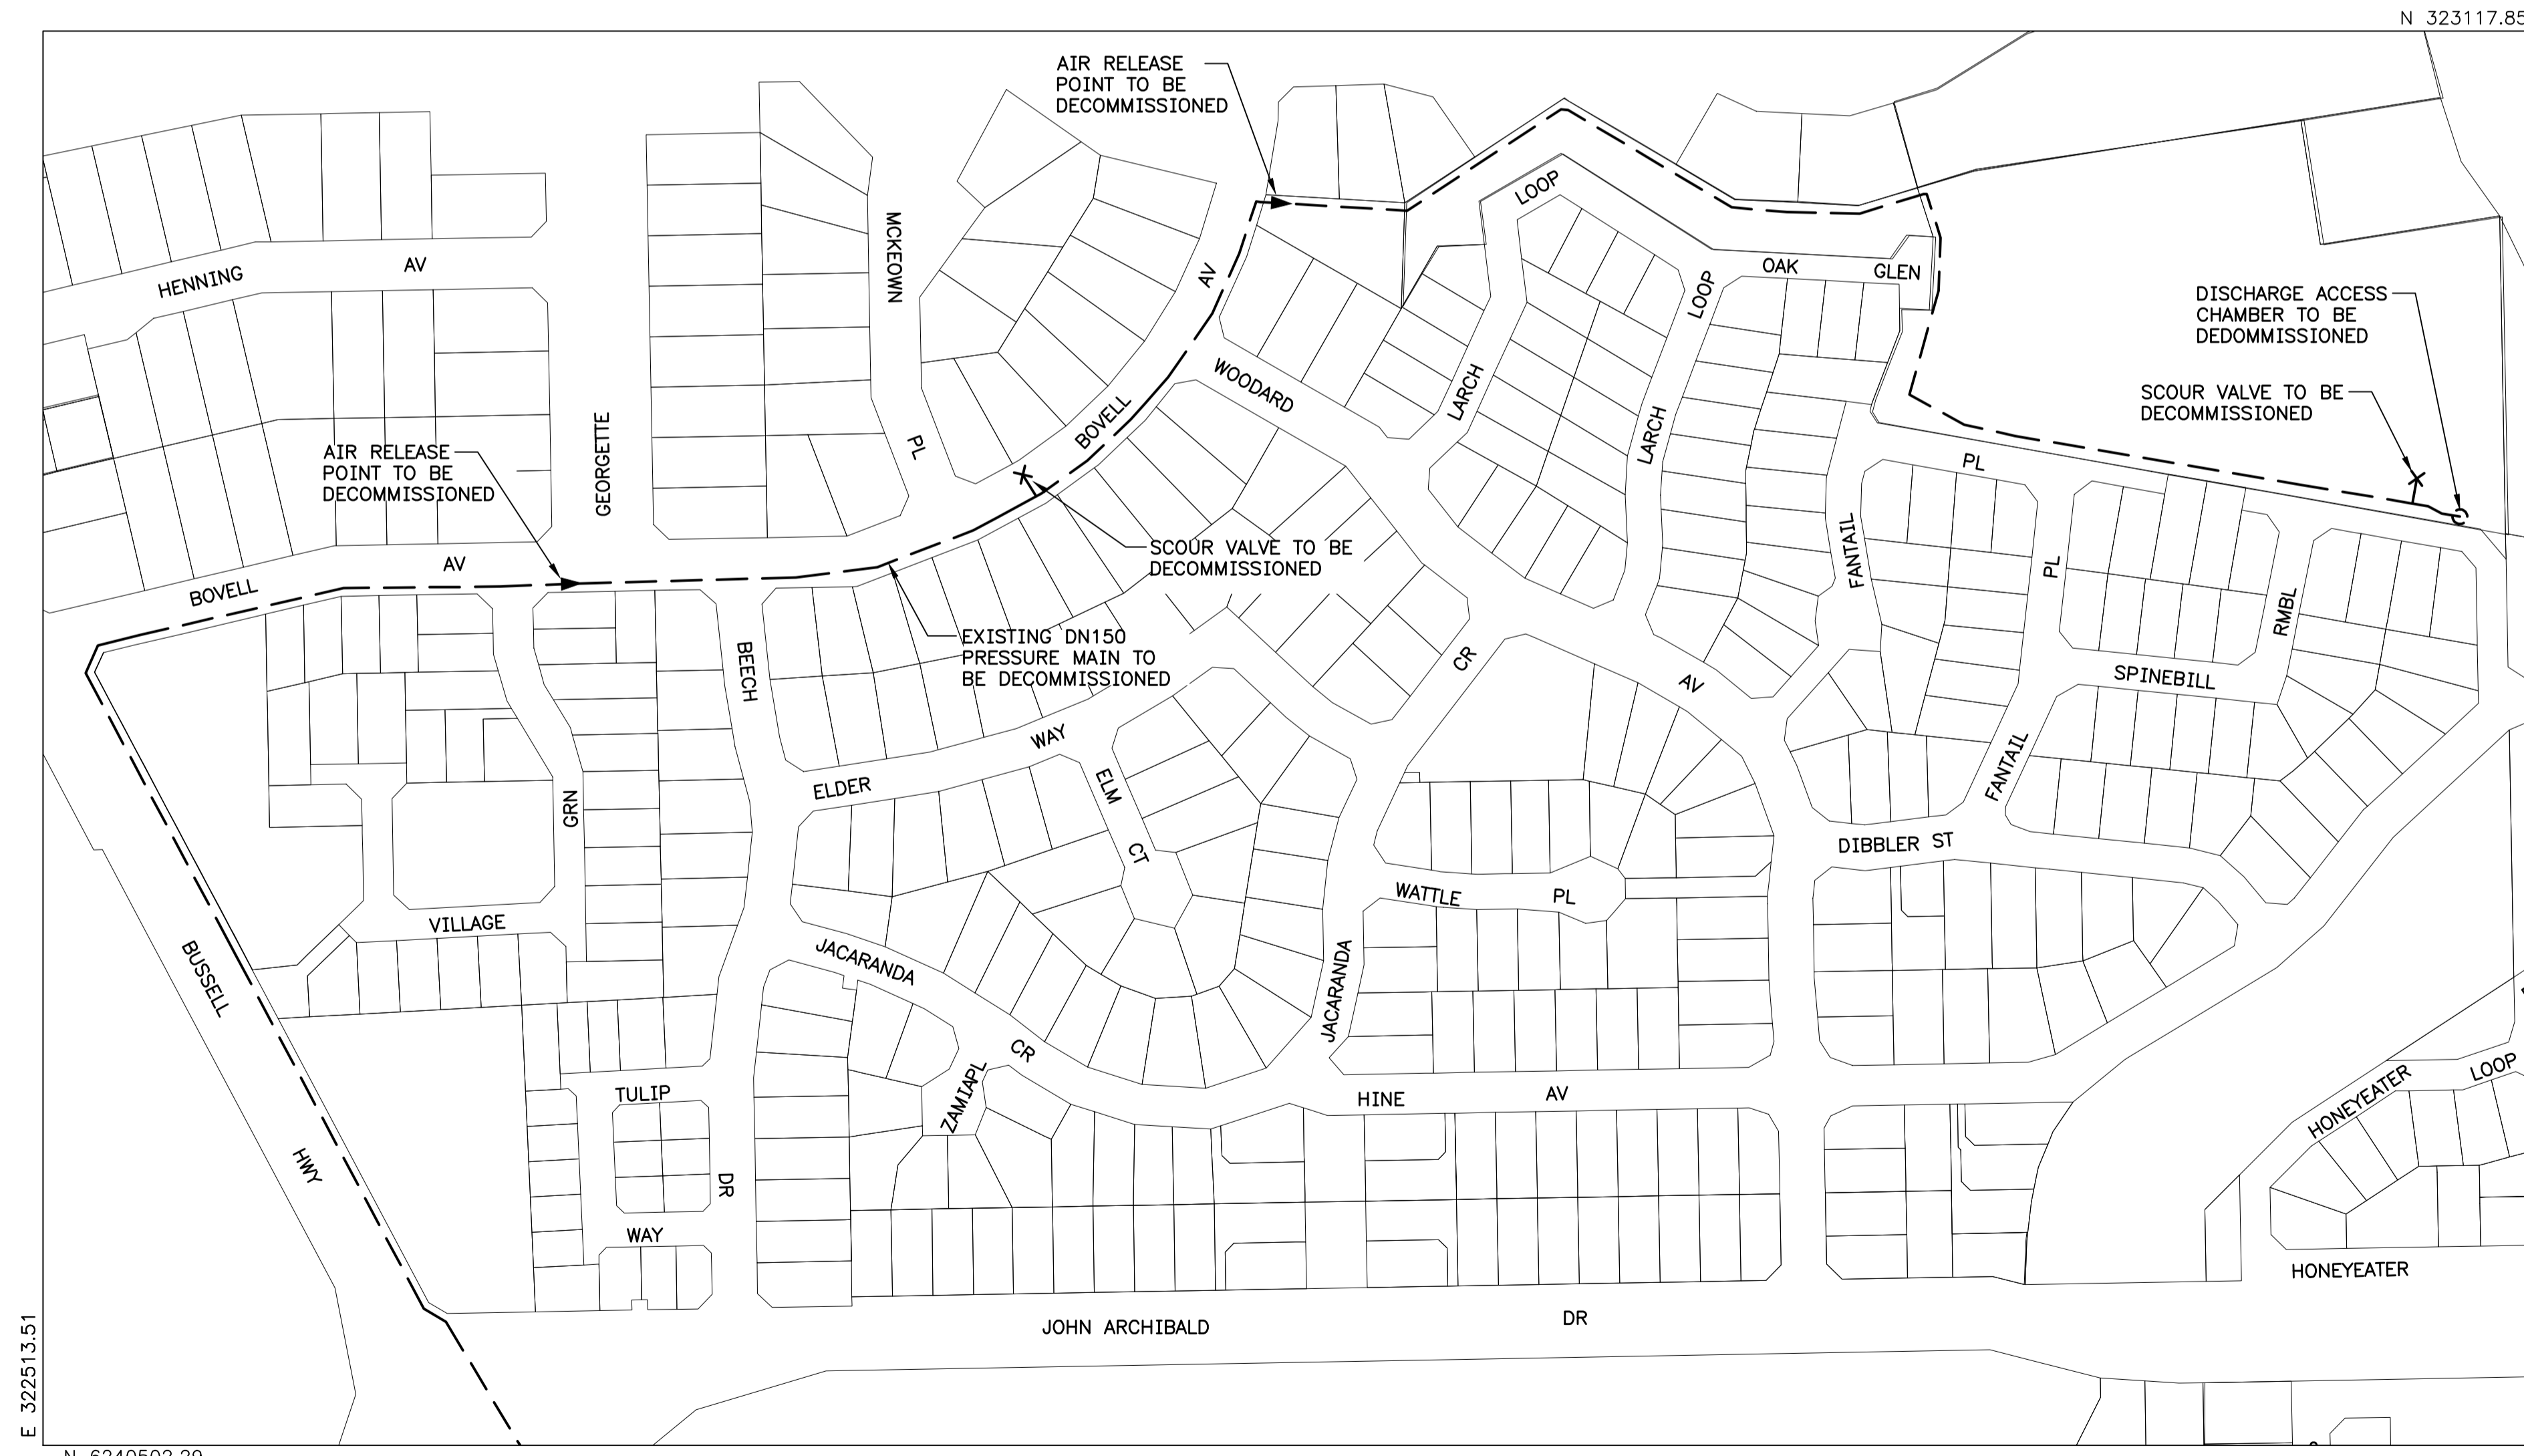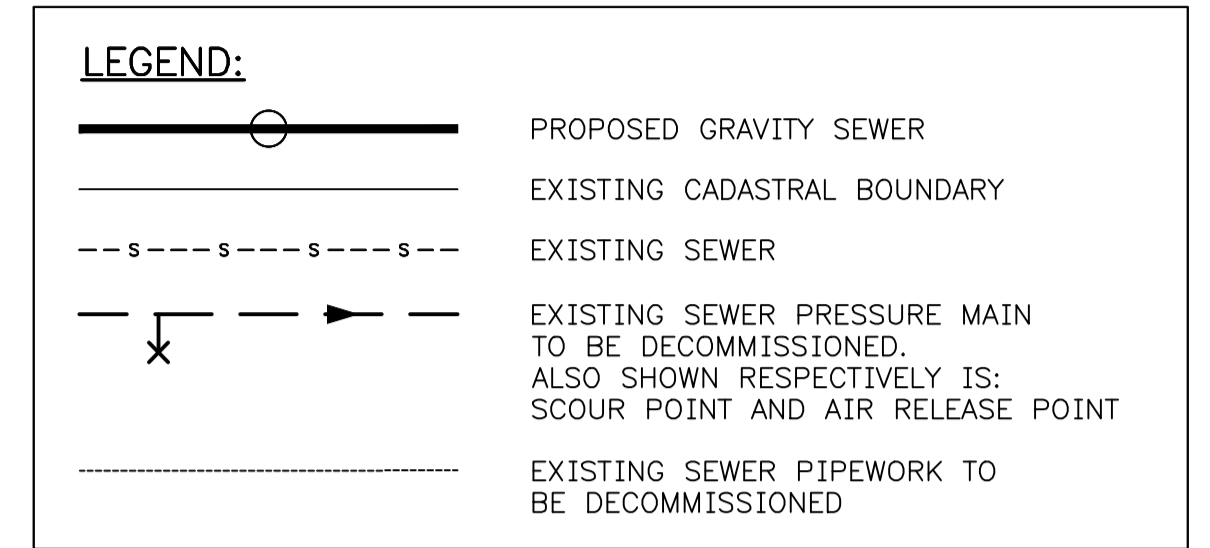

566 ISSUE	03/2025	GRID	REVISION	DRN	REC	APPD	DESIGN SURVEY	VERTICAL DATUM	DES CALC	NORTH POINT	RECOMMENDED	MARGARET RIVER WASTEWATER LESCHENAUZIA AVENUE PUMPING STATION - GRADE OUT PREREQUISITES TO WORKS NOTICE OF PROPOSAL - GENERAL WORKS	FILE	PLAN	CAD	ISSUE	ORIGINAL SHEET SIZE	
							NONE	NONE	M.LAMORTE									28/01/2025
810							ASCON SURVEY	COORDINATE SYS	DES CHD		DESIGN TEAM LEADER, WWCS							
							NONE	MG94-50	M.HANIFI		APPROVED							
								DES REF	DRN									
									J.SAUNDERS									
									Q.C. CHD									
									P.MIRCO									