

# WASTEWATER: SHIRE OF AUGUSTA - MARGARET RIVER

## NOTICE OF PROPOSAL TO UPGRADE THE MARGARET RIVER TREATED WASTEWATER IRRIGATION SYSTEM

To help sustainably manage our treated wastewater disposal from the Margaret River Water Resource Recovery Facility, Water Corporation proposes to upgrade the existing Margaret River Treated Wastewater Forestry Irrigation System in the Shire of Augusta Margaret River. This work includes:


- Approximately 5km of wastewater pressure main
- Approximately 110km of irrigation system
- Associated valves, fittings, and connections

The proposed work will take place within Forrest Product Commission Keenan State Forest No. 56 (Timber Reserve) in Margaret River, as shown on the adjacent map.

This Notice of Proposal can be viewed online at [www.watercorporation.com.au/Outages-and-works/Ongoing-Works/Notices-of-Proposals](http://www.watercorporation.com.au/Outages-and-works/Ongoing-Works/Notices-of-Proposals)

Subject to obtaining all necessary approvals, the wastewater pipeline is schedule to start late-2025 and take approximately six months to complete. The irrigation system is planned to be installed at a later date, when the timber in the area has been harvested.

Any objections to the proposed works will be considered if lodged in writing and addressed to Project Manager, Mr. Cheng Zhu, at [cheng.zhu@watercorporation.com.au](mailto:cheng.zhu@watercorporation.com.au) or Water Corporation, PO Box 100, Leederville, WA, 6902, within 35 days from the date of issue of the accompanying letter.

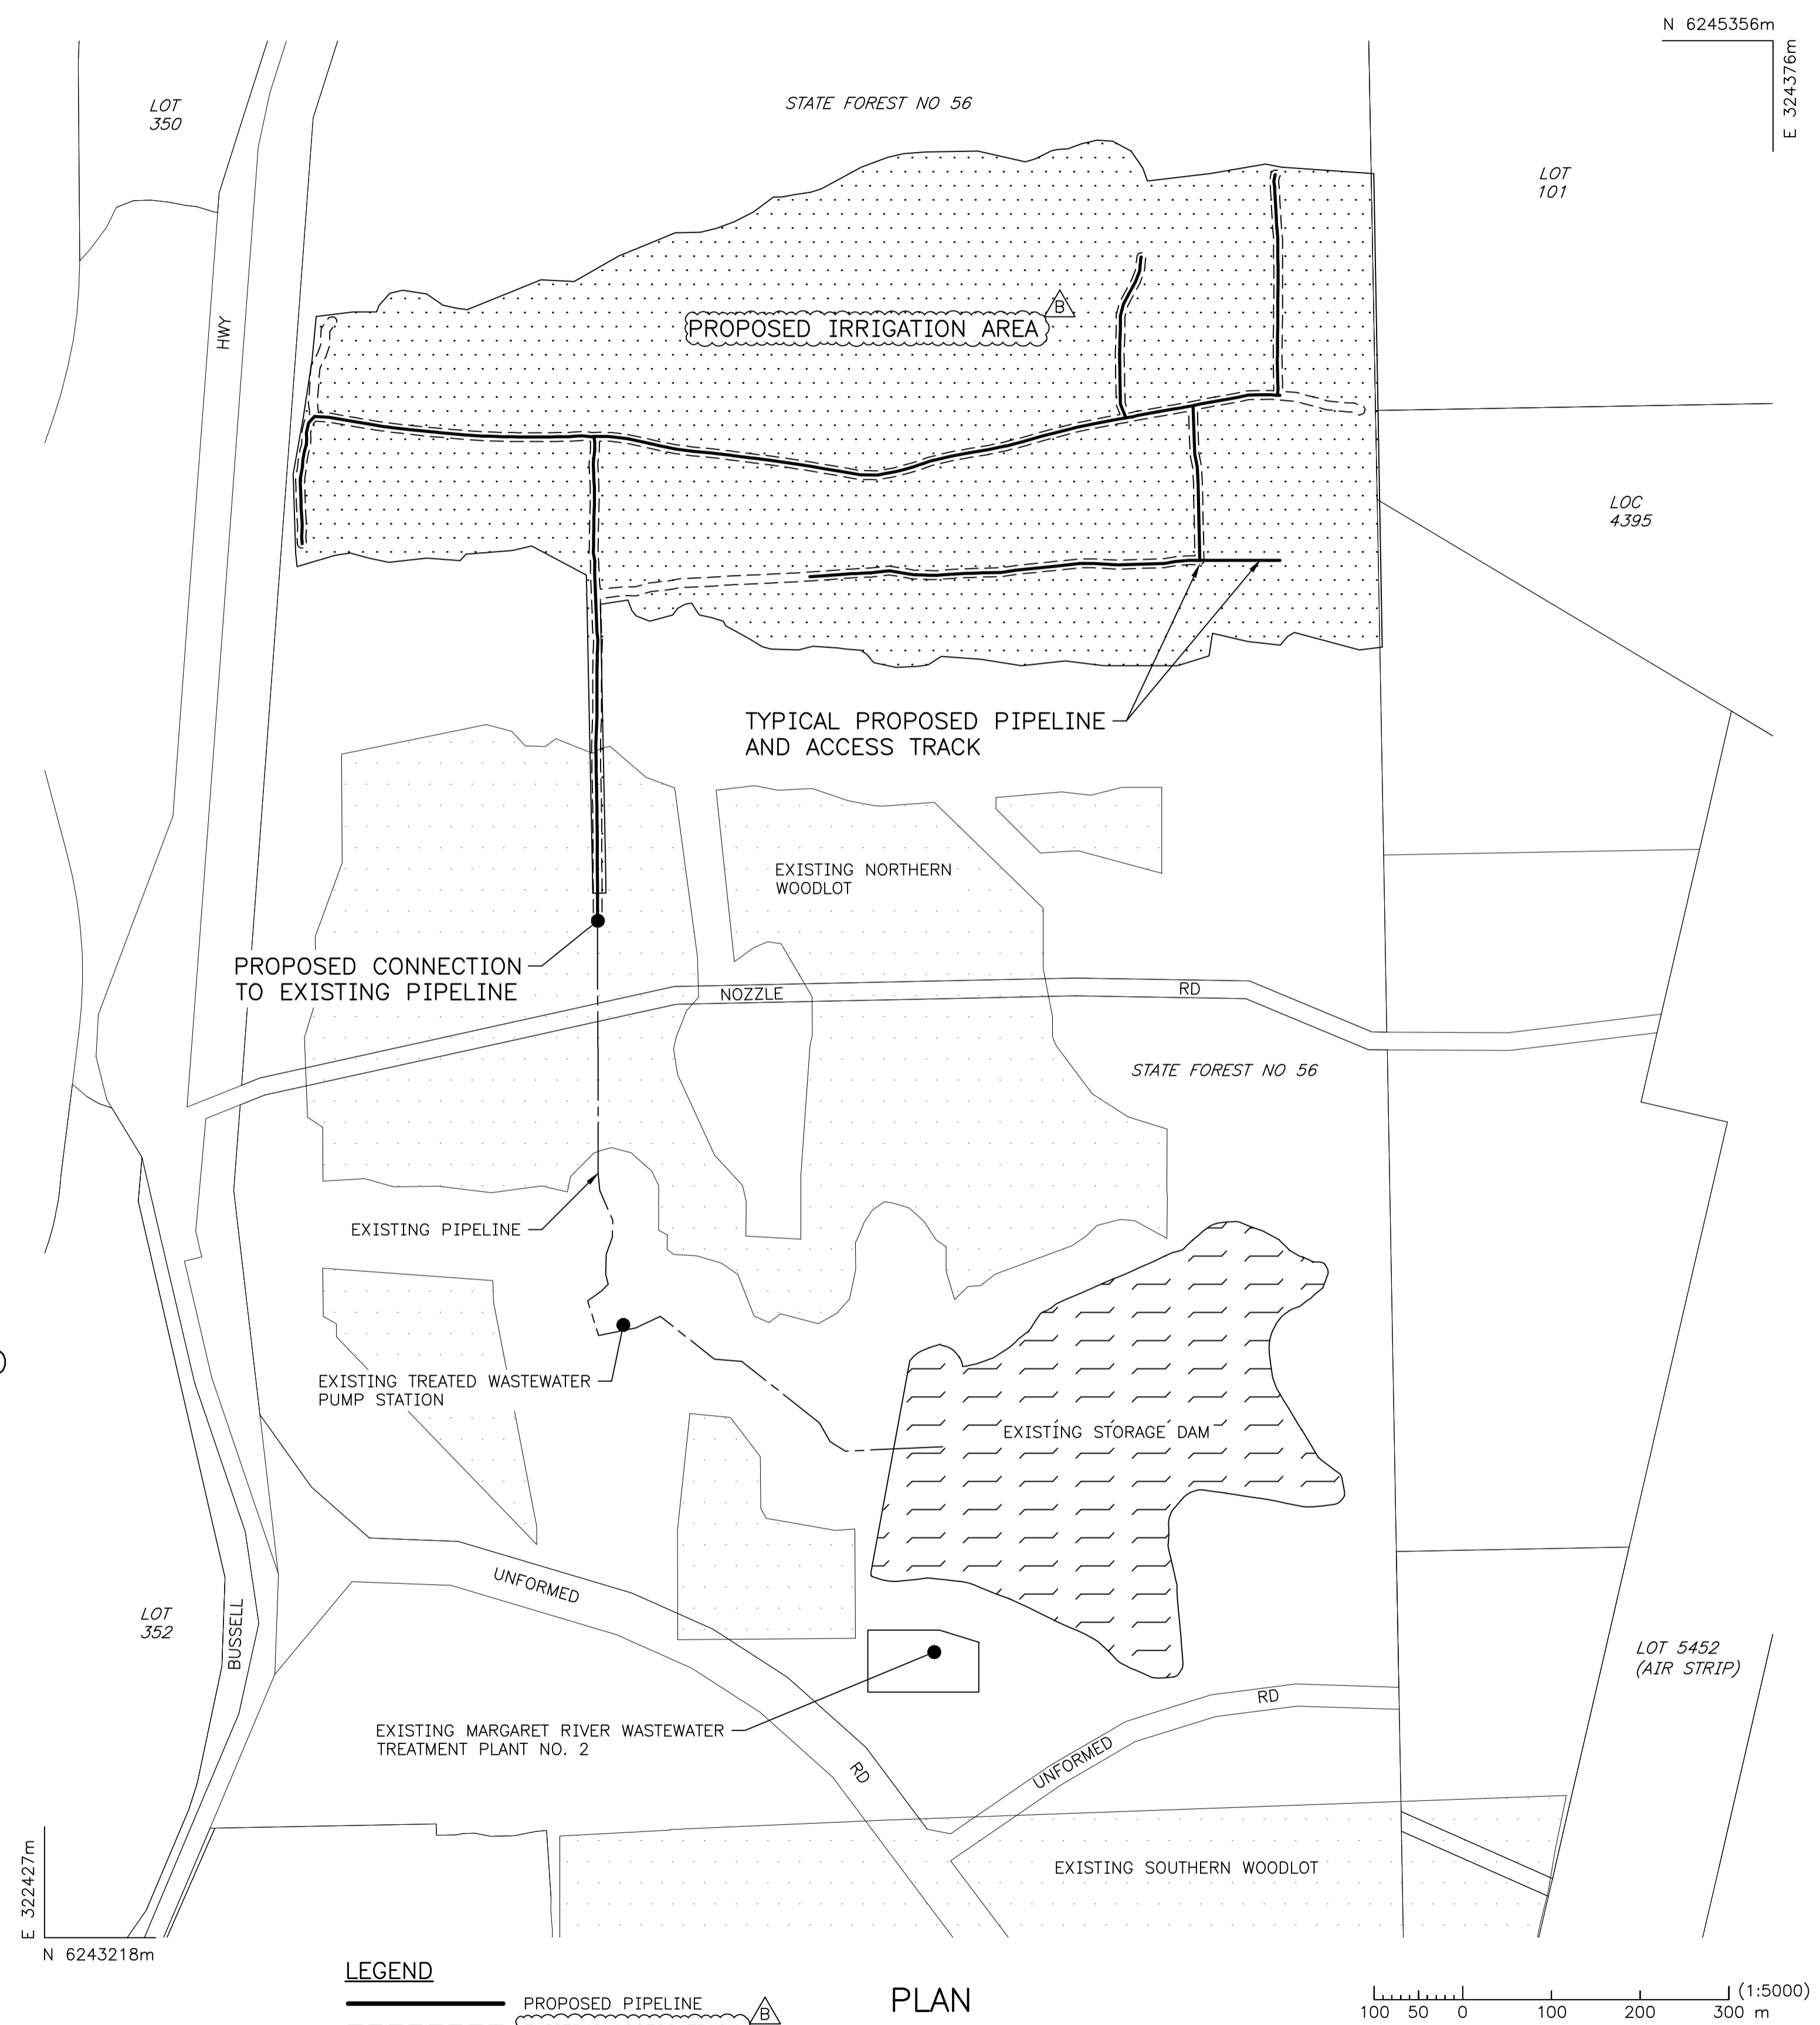

B	03/2025	PLAN AND LEGEND AMENDED	JD	LM	JH	DESIGN SURVEY NONE	VERTICAL DATUM NONE	DES CALC L. MASCARO	NORTH POINT		<h3 style="margin: 0;">ENGINEERING</h3>	RECOMMENDED 06/03/2025		MARGARET RIVER WASTEWATER TREATMENT - BRAMLEY WATER RESOURCE RECOVERY FACILITY NO.2 - EFFLUENT IRRIGATION PRELIMINARIES TO WORKS NOTICE OF PROPOSAL - MAJOR WORKS	ORIGINAL SHEET SIZE			
						ASCON SURVEY NONE	COORDINATE SYS MGA94-50	DES CHD J. HEWETT										
ISSUE	DATE	GRID	DRN	REC	APPD	DES REF NONE	DRN J. DRUCE Q.C. CHD F. RACCUIA					APPROVED 06/03/2025		FILE PROJECT CS03775	PLAN GI98-0-3	CAD B	ISSUE MF	