

Metropolitan Wastewater: City of Swan - Brabham

NOTICE OF PROPOSAL TO CONSTRUCT DN375 WASTEWATER GRAVITY SEWER

To provide for the disposal of wastewater in the City of Swan, Mirvac on behalf of the Water Corporation, proposes to construct the following works:




- A 375mm diameter wastewater gravity sewers 1603m total in length;
- Associated access chambers

The proposed works are scheduled to commence June 2024 and will continue for a duration of approximately ten months.

Construction of the proposed works within the existing road reserves and lots will be a combination of trenchless techniques and traditional excavation methods and the site will be returned to pre-existing condition.

Further information about the proposed works can be obtained by contacting the project manager, Michael Smithers, of JDSi Consulting Engineers, 08 9227 0595.


Objections to the proposed works will be considered if lodged in writing to the project manager, Michael Smithers, level 1, 432 Murray Street, Perth WA, 6000 before the close of business 21 days from the date of the attached letter.

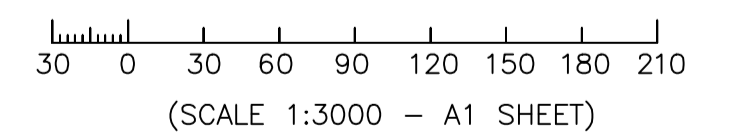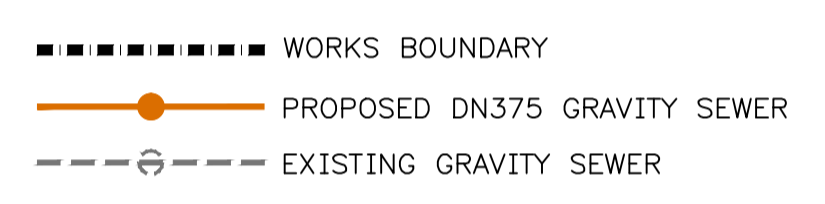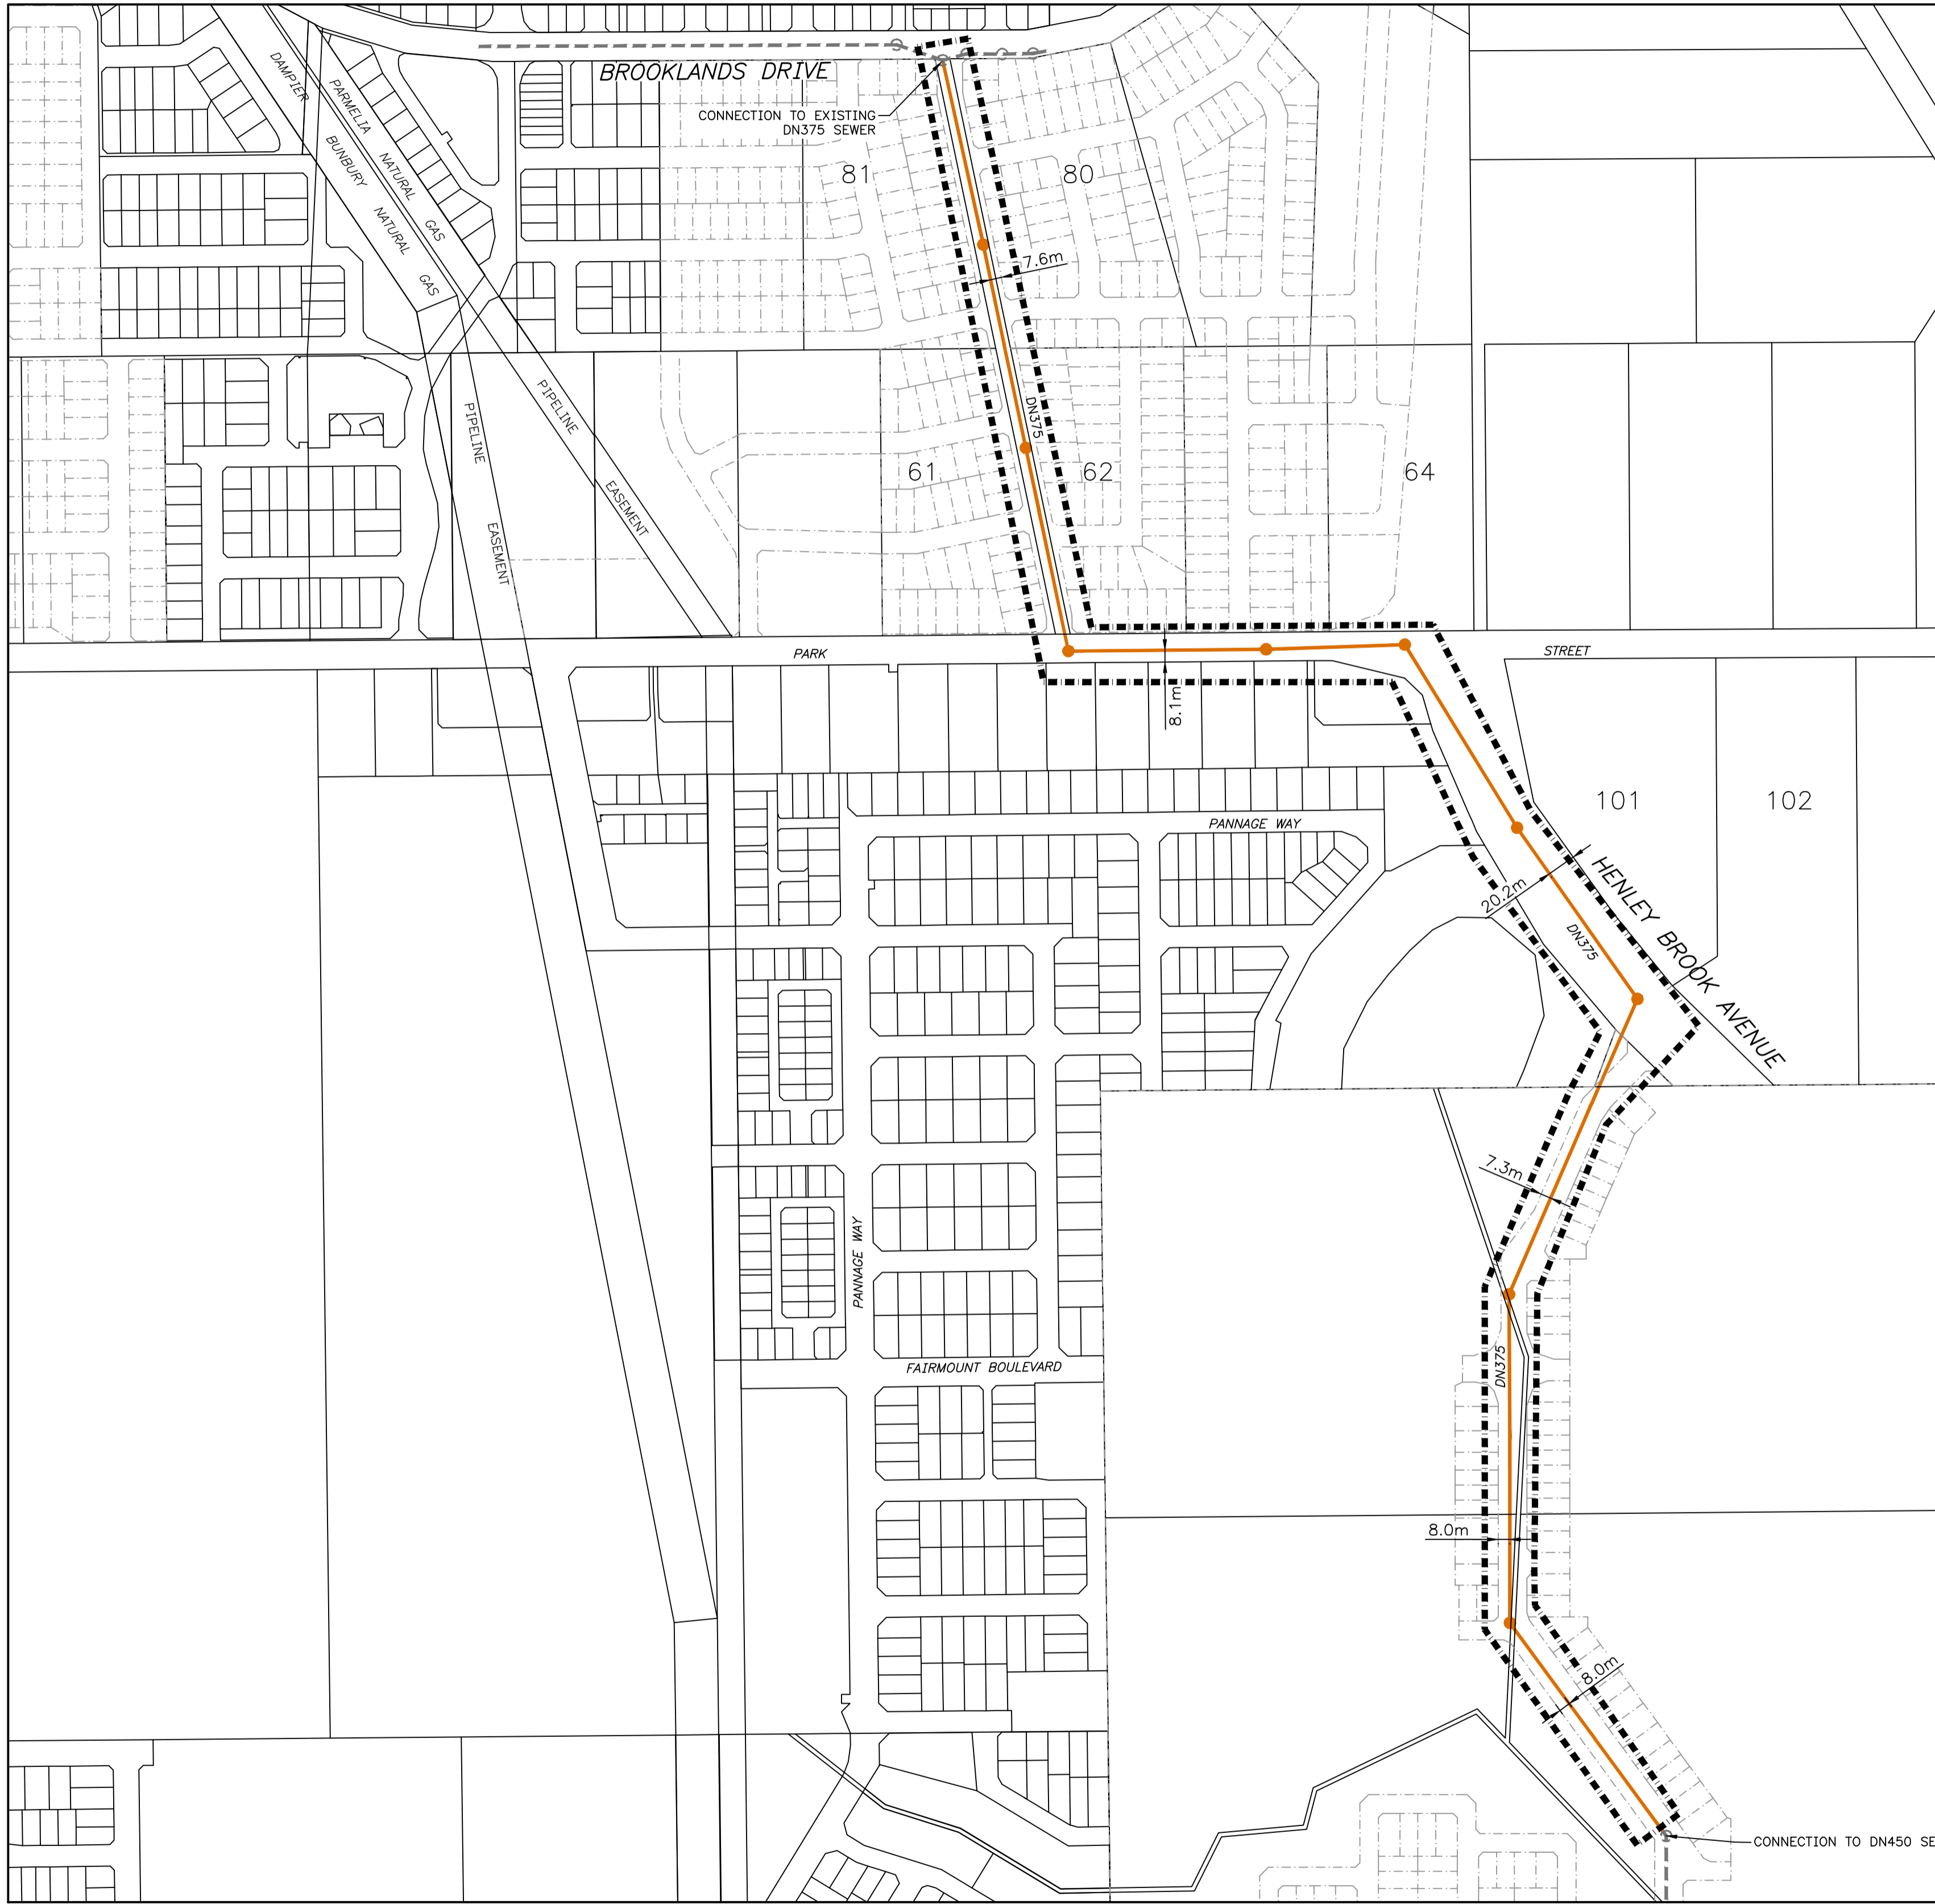

PLAN
SCALE 1

ISSUE	DATE	GRID	REVISION	DRN	REC	APPD
C	03/2024		2024 UPDATE	AG	AG	AG
B	05/2023		BRABHAM DN450 SCOPE REMOVED	AG	AG	AG

DESIGN SURVEY	VERTICAL DATUM	DES CALC	NORTH POINT
NONE	AHD	J. JONES	(North Arrow)
ASCON SURVEY	COORDINATE SYS	DES CHD	DRN
NONE	MGA94-50	B. GRIFFITHS	J. JONES
DES REF	Q.C. CHD	D	D
NONE	D. HELLMUTH		

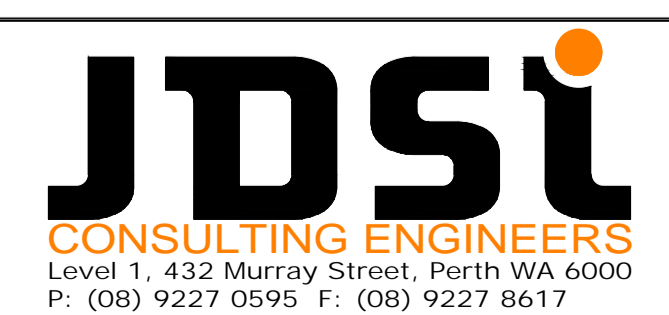

RECOMMENDED	28/02/2022
K PANNU (SIGNED)	
CONSULTANT PROJECT MANAGER	
APPROVED	28/02/2022
D HELLMUTH (SIGNED)	
CONSULTANT PROJECT DIRECTOR	



METROPOLITAN WASTEWATER DN450 & DN375 COLLECTION SEWER - WEST SWAN (BRABHAM)			
NOTICE OF PROPOSAL STAGE 2 WORKS			
FILE	PLAN	CAD	ISSUE
PROJECT CS03613	MJ01-0-2		C

ORIGINAL SHEET SIZE	A1
MF	